


MODEINA STAGE 27

ROAD AND DRAINAGE


MELTON CITY COUNCIL





22 Business Park Drive Notting Hill 3168
A.C.N. 006 550 803
E: consulting@dpmvic.com.au
W: www.dpmvic.com.au
T: (03) 9538 5000

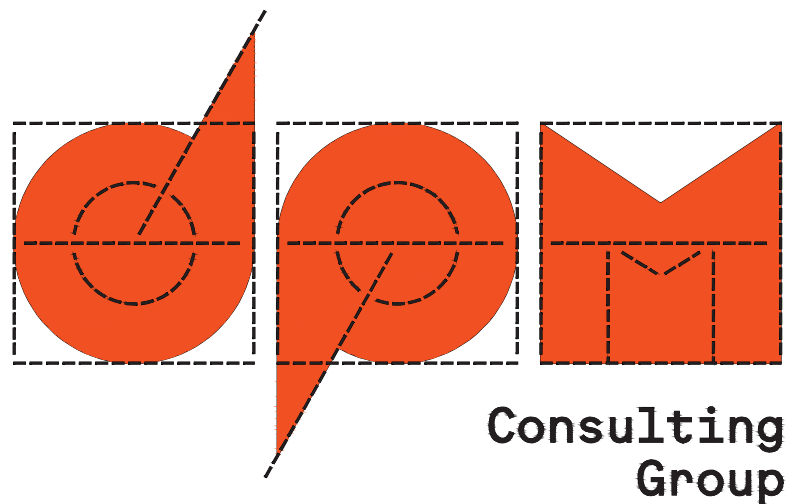

DRAWING INDEX	
DRAWING NO	DETAILS
1275/27/NE/01	COVER PAGE
1275/27/NE/02	LAYOUT PLAN & SERVICE OFFSET TABLE
1275/27/NE/03	NOTES AND PAVEMENT DETAILS
1275/27/NE/04	MISCELLANEOUS DETAILS
1275/27/NE/05	TYPICAL SECTIONS
1275/27/NE/06	INTERSECTION DETAILS SHEET 1 OF 5
1275/27/NE/07	INTERSECTION DETAILS SHEET 2 OF 5
1275/27/NE/08	INTERSECTION DETAILS SHEET 3 OF 5
1275/27/NE/09	INTERSECTION DETAILS SHEET 4 OF 5
1275/27/NE/10	INTERSECTION DETAILS SHEET 5 OF 5
1275/27/NE/11	DOMINION DRIVE LONGITUDINAL SECTION
1275/27/NE/12	DOMINION DRIVE CROSS SECTIONS SHEET 1 OF 3
1275/27/NE/13	DOMINION DRIVE CROSS SECTIONS SHEET 2 OF 3
1275/27/NE/14	DOMINION DRIVE CROSS SECTIONS SHEET 3 OF 3
1275/27/NE/15	ASPECT DRIVE LONGITUDINAL SECTION
1275/27/NE/16	ASPECT DRIVE CROSS SECTIONS SHEET 1 OF 2
1275/27/NE/17	ASPECT DRIVE CROSS SECTIONS SHEET 2 OF 2
1275/27/NE/18	MONA CIRCUIT LONGITUDINAL SECTION
1275/27/NE/19	MONA CIRCUIT CROSS SECTIONS
1275/27/NE/20	RETAINING WALL LONGITUDINAL SECTIONS
1275/27/NE/21	DRAINAGE LONGITUDINAL SECTIONS SHEET 1 OF 4
1275/27/NE/22	DRAINAGE LONGITUDINAL SECTIONS SHEET 2 OF 4
1275/27/NE/23	DRAINAGE LONGITUDINAL SECTIONS SHEET 3 OF 4
1275/27/NE/24	DRAINAGE LONGITUDINAL SECTIONS & PIT SCHEDULE SHEET 4 OF 4
1275/27/NE/25	LINEMARKINGS & SIGN SCHEDULES SHEET 1 OF 2
1275/27/NE/26	LINEMARKINGS & SIGN SCHEDULES SHEET 2 OF 2

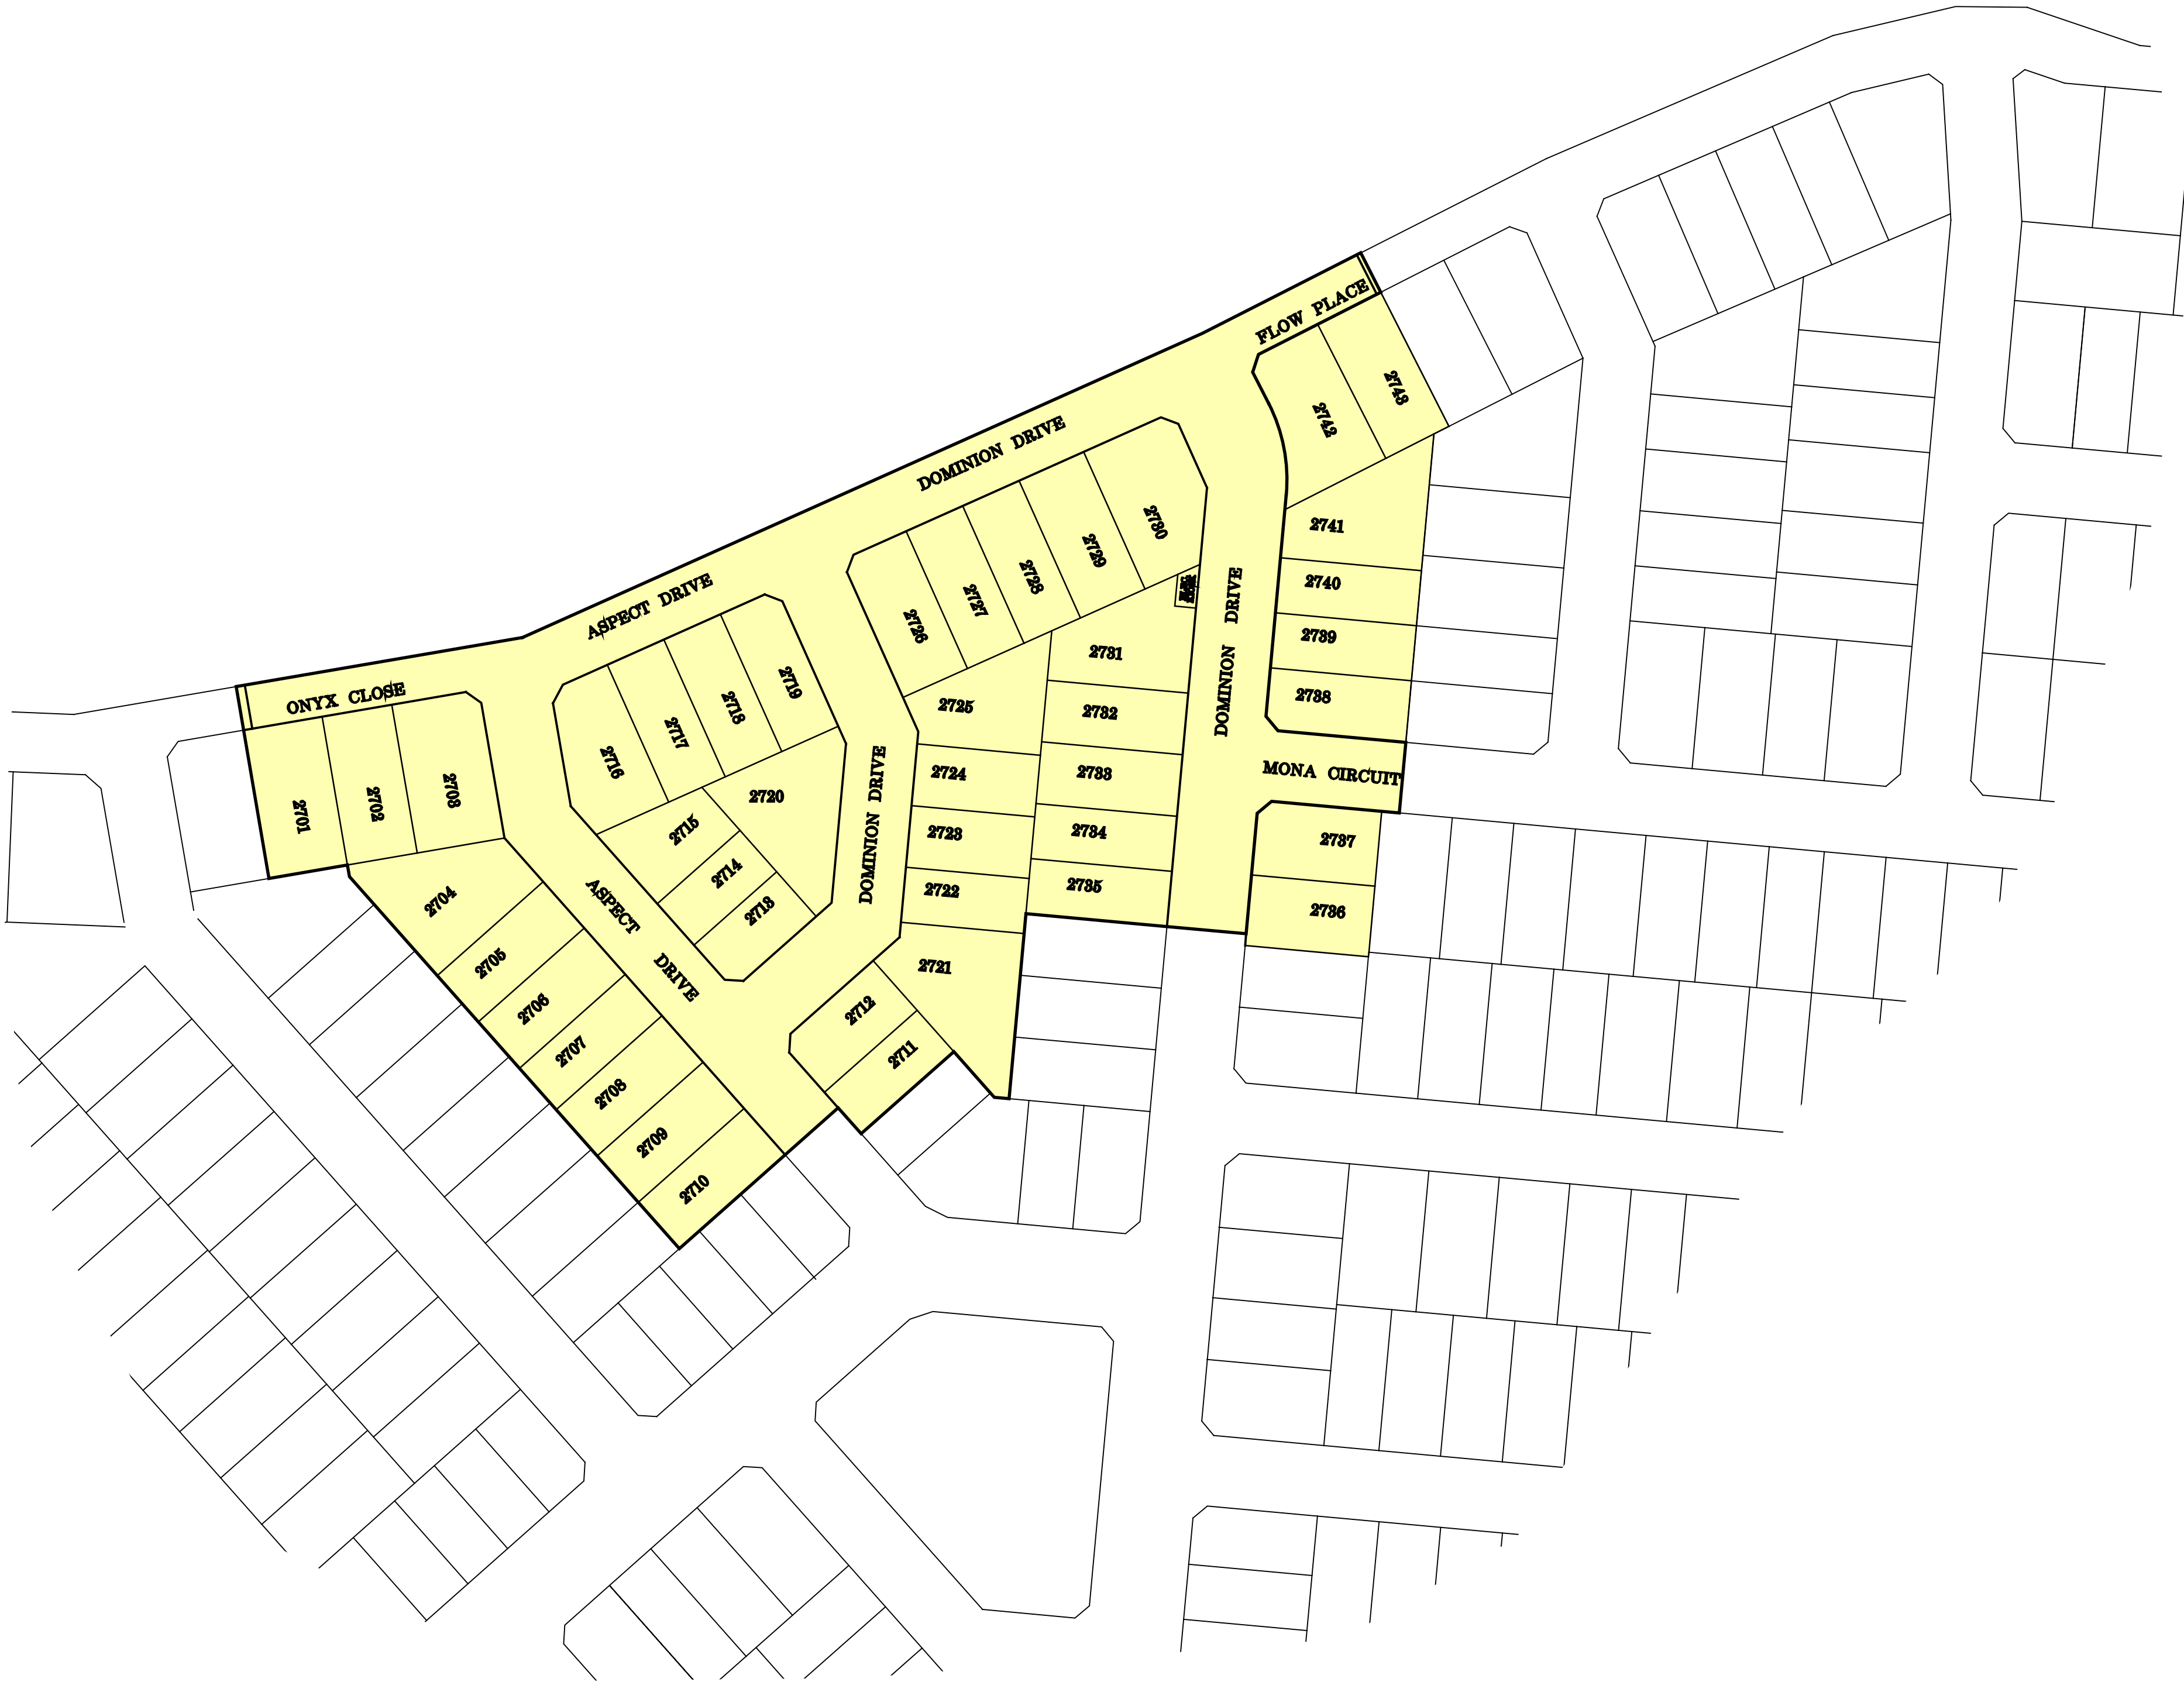

SERVICES OFFSET TABLE									
STREET	GAS		WATER		TELECOMMUNICATIONS		ELECTRICITY		LIGHTING
	SIDE	OFFSET	SIDE	OFFSET	SIDE	OFFSET	SIDE	OFFSET	
DOMINION DRIVE	W	2.25	W	2.68	E	2.85	E	3.60	1.00 BOK
ASPECT DRIVE (N-S)	W	2.25	W	2.68	E	1.80	E	2.60	1.00 BOK
ASPECT DRIVE (E-W)	S	2.25	S	2.68	N	0.50	N	1.10	1.00 BOK
MONA CIRCUIT	N	2.25	N	2.68	S	1.80	S	2.30	1.00 BOK
LACON WAY	E	2.25	E	2.68	W	1.80	W	2.30	1.00 BOK
ONYX CLOSE	S	2.50	S	3.00	N	1.80	N	2.30	1.00 BOK
FLOW PLACE	S	2.50	S	3.00	N	1.80	N	2.30	1.00 BOK

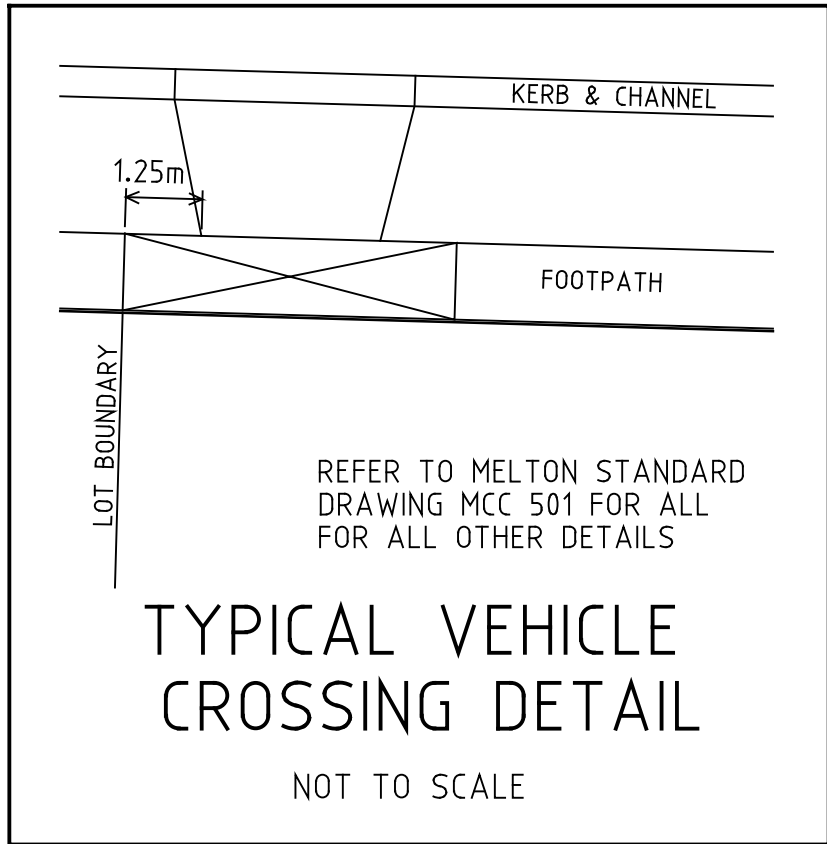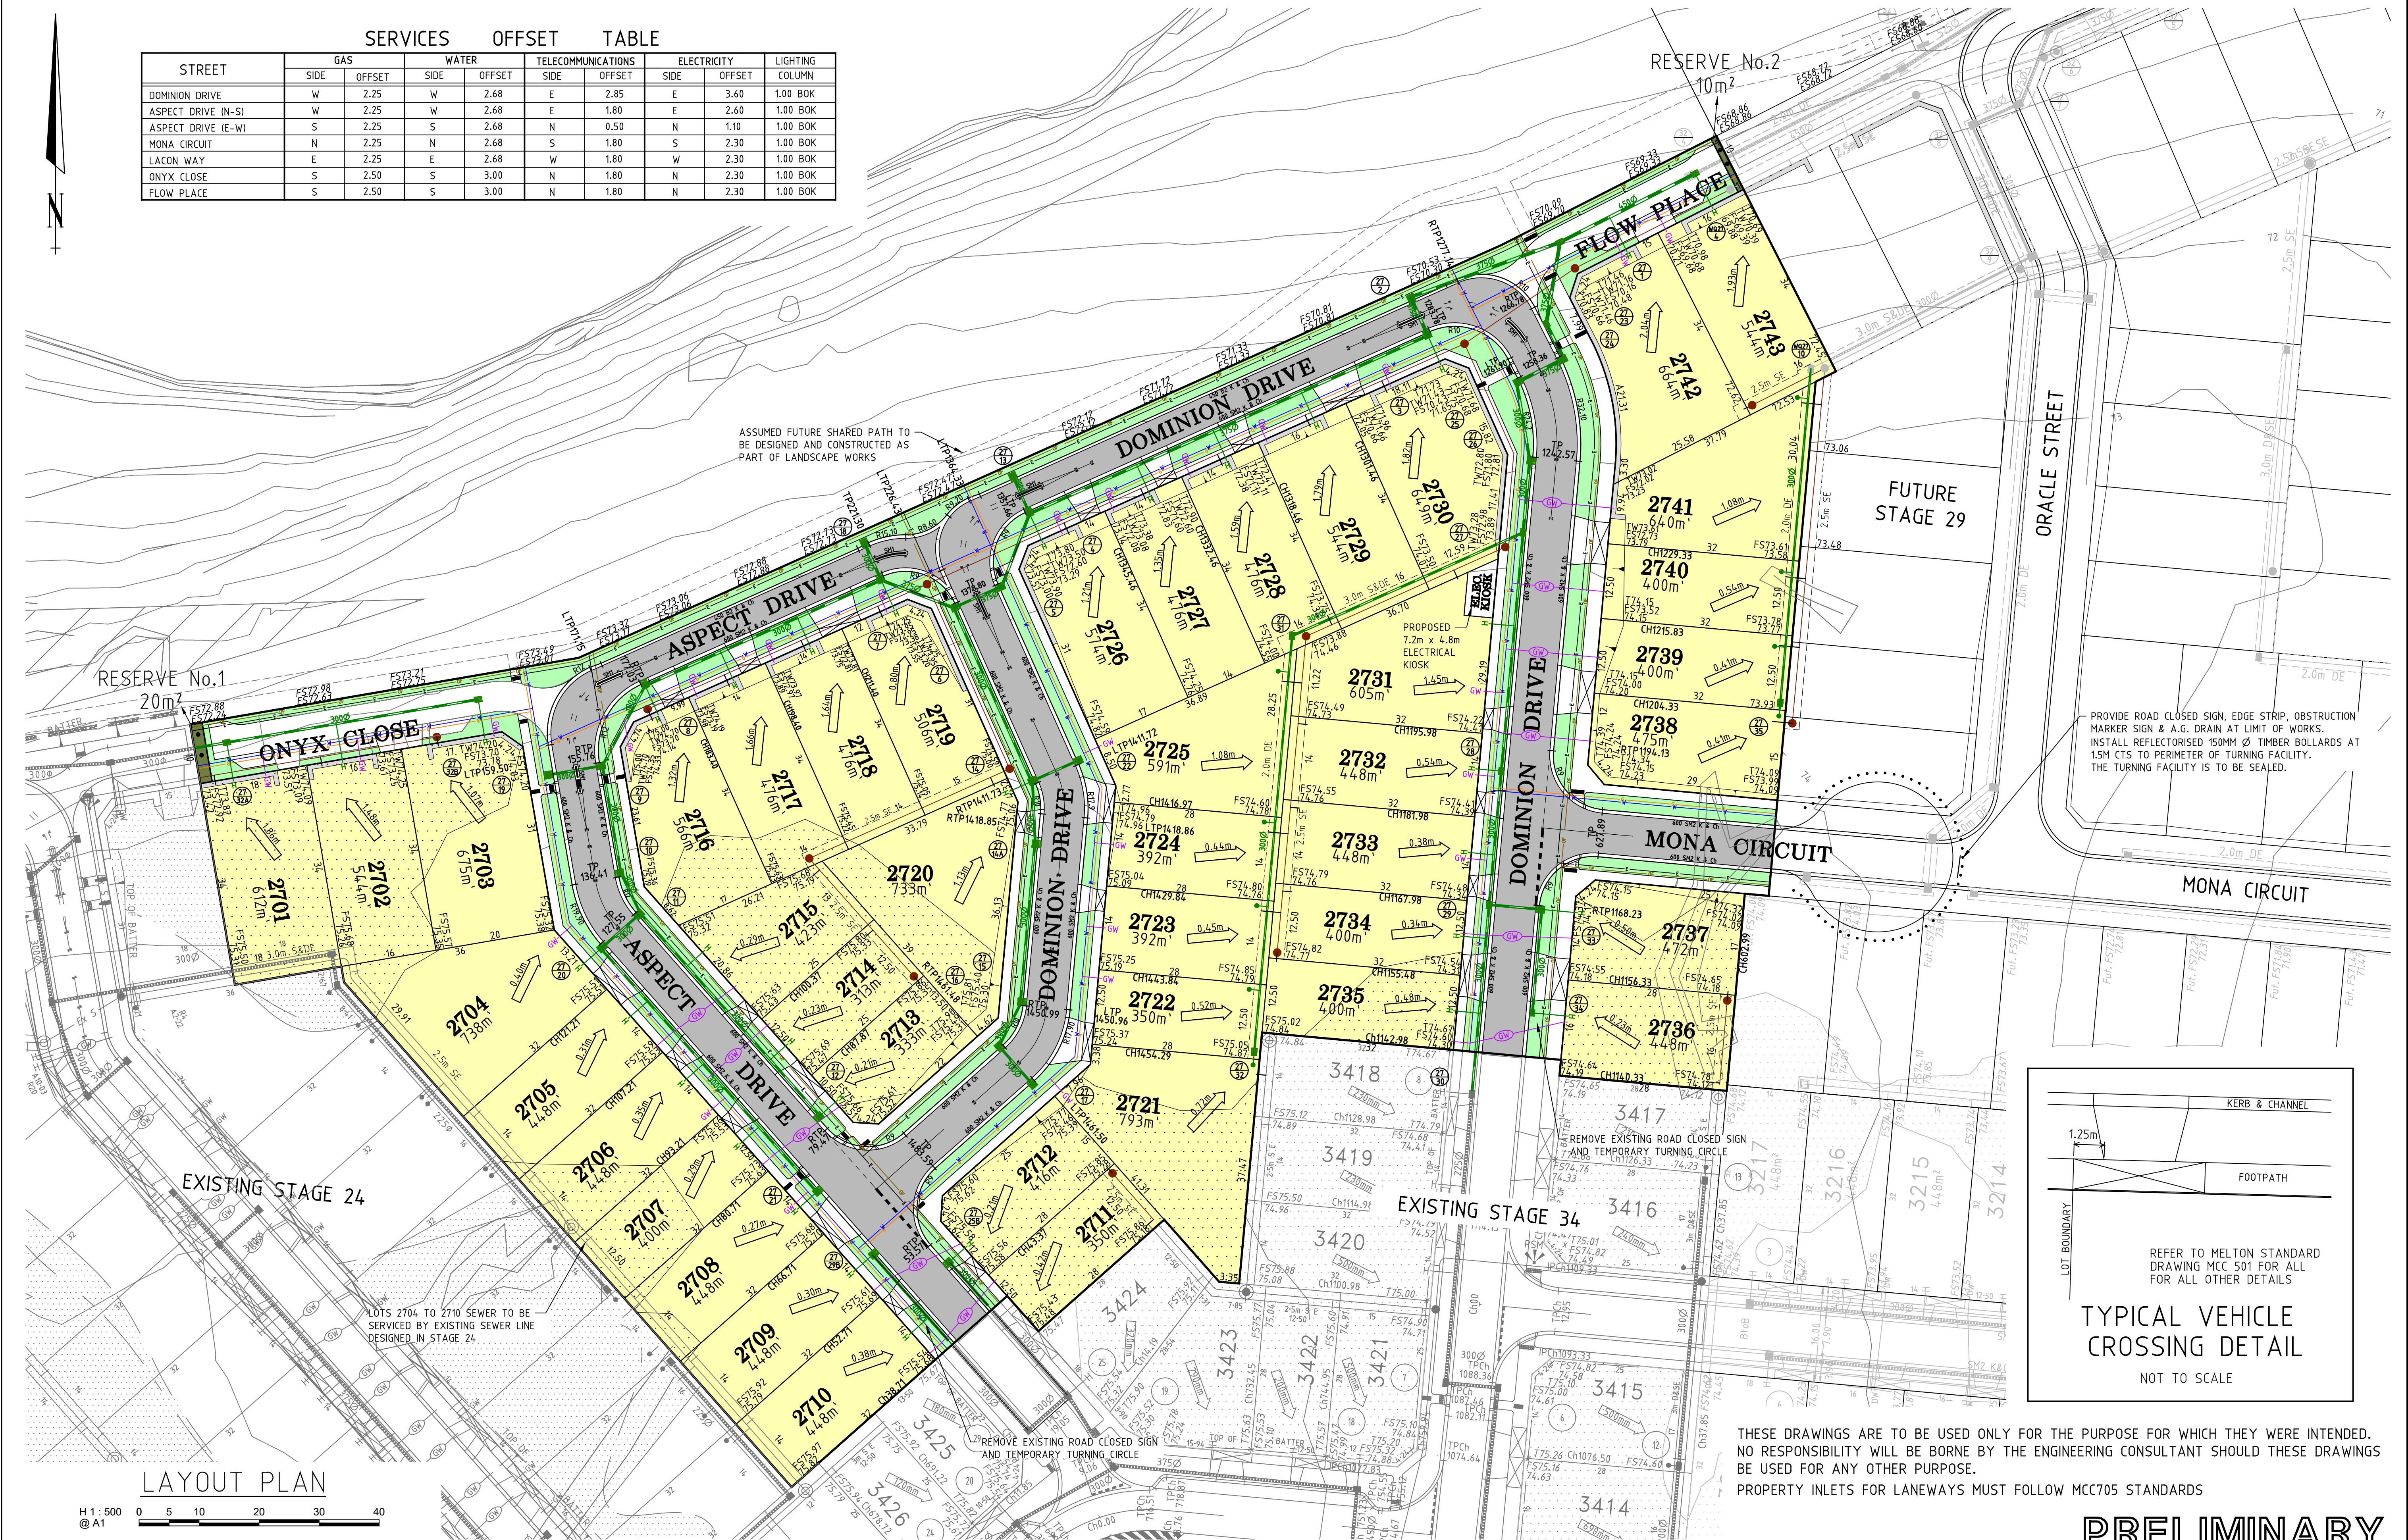

THESE DRAWINGS ARE TO BE USED ONLY FOR THE PURPOSE FOR WHICH THEY WERE INTENDED. NO RESPONSIBILITY WILL BE BORNE BY THE ENGINEERING CONSULTANT SHOULD THESE DRAWINGS BE USED FOR ANY OTHER PURPOSE. PROPERTY INLETS FOR LANEWAYS MUST FOLLOW MCC705 STANDARDS

PRELIMINARY

				LEGEND													
						GAS MAIN				HOUSE DRAIN PROPOSED/EX.		CHAINAGES AND TANGENT POINTS					
						WATER MAIN				PROPERTY INLET, DRAINAGE PITS		EXISTING SURFACE LEVEL					
						RECYCLED WATER MAIN				EX./FUT. INLET, DRAINAGE PITS		FINISHED LEVEL (TITLE & BOUNDARY)					
						ELECTRICITY CABLE				DRAINAGE PIT STAGE/NUMBER		DESIGN TOP/TOE OF BATTER LEVEL					
						TELECOMMUNICATIONS CABLE				P21.350		DESIGN PAVEMENT LEVEL					
						WATER CONDUIT				EX-SEWER LINE AND STRUCTURES		PROPOSED CONTOUR LINE & LEVEL					
						GAS CONDUIT				KERB AND CHANNEL		EXISTING CONTOUR LINE & LEVEL					
						RECYCLED WATER CONDUIT				EX./FUT. KERB AND CHANNEL		FILLING IN EXCESS OF 200mm					
						COMBINED SERVICES CONDUIT				KERB TO BE REMOVED OFFSITE		CATCH DRAIN AND INVERT LEVEL					
						T.B.M.				STREET SIGN		EX. BATTER 1:1 PROP. BATTER					
																	
								</									

WORKS ARE TO BE CARRIED OUT IN ACCORDANCE WITH THE GROWTH AREAS AUTHORITY (G.A.A.) ENGINEERING DESIGN AND CONSTRUCTION MANUAL FOR SUBSIDITION IN GROWTH AREAS (APRIL 2011) AND TO THE SATISFACTION OF THE CITY OF MELBORN'S CHIEF EXECUTIVE OFFICER OR HIS/HER NOMINATED REPRESENTATIVE. ALL LOCAL SENIOR SUBSIDITION APPROVALS ENGINEER IS TO BE NOTIFIED IN WRITING, SEVEN (7) DAYS PRIOR TO THE COMMENCEMENT OF WORKS.

THE LOCATION OF EXISTING SERVICES SHOULD BE DETERMINED BY THE CONTRACTOR SEVEN DAYS PRIOR TO COMMENCING ANY EXCAVATION BY CONTACTING ALL SERVICE AUTHORITIES. ANY EXISTING SERVICES SHOWN ON THE DRAWINGS ARE OFFERED AS A GUIDE ONLY AND ARE NOT GUARANTEED AS CORRECT. CHAINAGES REFER TO CENTRELINE OF ROAD RESERVE UNLESS INDICATED OTHERWISE.

THE NATURE STRIPS AND CUT OR FILLED AREAS ON ALLOTMENTS ARE TO BE TOPSOILED WITH 100mm OF APPROVED MATERIAL. IF THE STRIPPED MATERIAL ON SITE IS NOT SUITABLE, THE TOPSOIL SHALL BE IMPORTED AT THE CONTRACTOR'S EXPENSE.

ALL ALLOTMENTS SHALL BE SMOOTHED, GRADED AND SHAPED TO AN EVEN SURFACE WITH A MINIMUM FALL OF 1 in 150 TO THE DRAINAGE OUTLET SHOWN.

ALL EASEMENT DRAINS ARE TO BE OFFSET 1.00m FROM PROPERTY BOUNDARY UNLESS OTHERWISE SHOWN.

ALL DRAINAGE PIPES UNDER ROAD PAVEMENTS, FOOTPATHS OR DRIVEWAYS, ETC. SHALL BE BACKFILLED WITH FINE CRUSHED ROCK IN ACCORDANCE WITH THE CITY OF MELTON ROAD & DRAINAGE SPECIFICATION. UPON COMPLETION OF CONSTRUCTION THE WHOLE SITE SHALL BE CLEANED UP, GRADED AND ALL RUBBISH REMOVED AND LEFT IN A CLEAN AND TIDY CONDITION TO THE SATISFACTION OF THE SUPERINTENDENT.

TELECOMMUNICATIONS CONDUITS WILL BE SUPPLIED AND LAID BY OTHERS AND THE TRENCHES EXCAVATED AND BACKFILLED BY THE CONTRACTOR. THE CONTRACTOR SHALL GIVE THE TELECOMMUNICATIONS AREA ENGINEER 7 DAYS NOTICE PRIOR TO COMMENCING TRENCHING WORK.

TRENCHING FOR UNDERGROUND ELECTRICAL CABLES, SUPPLY AND INSTALLATION OF CONDUITS, AND SUPPLY AND PLACEMENT OF BACKFILL IS TO BE UNDERTAKEN BY THE CONTRACTOR UNDER THE SUPERVISION OF THE RELEVANT ELECTRICAL AUTHORITY.

THE CONTRACTOR SHALL CO-OPERATE WITH OTHER CONTRACTORS AND/OR AUTHORITIES AND SHALL ENSURE THAT ALL SERVICES ARE TO BE INSTALLED PRIOR TO THE FINAL PAVEMENT COURSE.

WHEN ROADWAYS ARE TRUNCATED AGAINST RISING LANDS PENDING DEVELOPMENT OF FUTURE STAGES, TEMPORARY A.G. DRAINS SHALL BE INSTALLED ACROSS THE END OF ROAD TO PREVENT SEEPAGE INTO THE PAVEMENT.

THE CONTRACTOR WHEN ENGAGED IN BLASTING OPERATION, SHALL NOT BLAST WITHIN 4.5m OF AN EXISTING LINE OF WATER, GAS OR SEWER PIPES OR WITHIN 15m OF ANY COMPLETED PART OF THE WORKS WITHOUT THE CONSENT OF THE SUPERINTENDENT.

PROPERTY INLETS AND HOUSE DRAINS ARE TO BE CONSTRUCTED IN ACCORDANCE WITH E.D.C.M. STANDARD DRAWINGS 701, 702, 703 & 704. HOUSE DRAINS FOR ALLOTMENTS SHALL BE AT A SUFFICIENT DEPTH TO CHARGE DRAINAGE AT A MINIMUM OF 1 in 100 FALL FROM ALL POINTS WITHIN THE PROPERTY AREA, AND SHALL BE CONNECTED TO UNDERGROUND DRAINS IN ROAD RESERVES WHERE POSSIBLE WITH 600mm MINIMUM COVER AT THE PROPERTY LINE. PROPERTY INLETS ARE TO BE A MINIMUM DEPTH OF 500mm BELOW FINISHED SURFACE LEVEL. HOUSE DRAINS ARE TO BE LOCATED 5.50m FROM THE LOW SIDE PROPERTY BOUNDARY UNLESS OTHERWISE SHOWN.

ALL STORMWATER DRAINS SHALL BE R.C.P. CLASS 2 UNLESS OTHERWISE STATED.

ALL PIPES LESS THAN OR EQUAL TO 525mm DIA ARE TO BE RUBBER RING JOINED.

ALL DRAINS BEHIND KERB & CHANNEL SHALL BE BACKFILLED WITH CLASS 3 (C.R. (20mm NOM. SIZE)). ALL DRAINS AND SEWERS BENEATH THE ROAD PAVEMENT AND CONCRETE FOOTPATHS, DRIVEWAYS OR ANY DEALD SURFACE AND KERB & CHANNEL SHALL BE BACKFILLED WITH 200mm NOM. SIZE CLASS 2 C.R. ALL BACKFILLING TO BE COMPACTED TO 95% MINIMUM DRY DENSITY.

BEFORE COMMENCING WORK ON DRAINS IN EXCESS OF 15 METRES DEEP A NOTICE OF SUCH A PROPOSAL IS TO BE SENT TO THE OCCUPATION HEALTH & SAFETY AUTHORITY IN ACCORDANCE WITH CLAUSE 5.1.27 OF THE OCCUPATIONAL HEALTH & SAFETY REGULATIONS ACT 2007. THE CONTRACTOR SHALL ERECT AND MAINTAIN ALL SHORING, PLANKING AND STRUTTING, DEWATERING DEVICES, BARRICADES, SIGNS, LIGHTS, ETC. NECESSARY TO KEEP WORKS IN A SAFE STABLE CONDITION AND TO PROTECT THE PUBLIC FROM THE HAZARDS ASSOCIATED WITH THE WORKS. A PERSON QUALIFIED AS AN EVALUATION SUPERVISOR, MUST BE IN ATTENDANCE AT ALL TIMES DURING SUCH EXCAVATIONS.

BOTH KERBS ARE TO BE MARKED WITH THE LETTERS G, W, T, E AND H ABOVE THE SERVICE LOCATIONS AS SPECIFIED.

CUT BATTERS ARE NOT TO EXCEED 1 in 6 AND FILLED BATTERS ARE NOT TO EXCEED 1 in 6 UNLESS INDICATED OTHERWISE. CUT BATTERS TO BE GRASS MULCHED WITH A MIXTURE OF CHOPPED GRASS, HAY, STRAW AND BITUMINOUS EMULSION TO THE SATISFACTION OF THE CITY OF MELTON SUPERVISING ENGINEER. CUT BATTERS WITHIN PROPERTIES ADJACENT TO VEHICLE CROSSINGS ARE NOT TO EXCEED 1 in 6.

DRIVEWAY & PRAM CROSSINGS SHOWN ON THESE PLANS ARE DIAGRAMMATIC ONLY. FOR PRAM CROSSING DETAILS REFER TO STD DRG EDCM 4.03. FOR VEHICLE CROSSING DETAILS REFER TO CITY OF MELTON STD DRG MCM 501.

STREET SIGNS ARE TO BE INSTALLED IN ACCORDANCE WITH AS 1742.5 & THE CURRENT CITY OF MELTON REQUIREMENTS INCLUDING THE PROVISION OF LOGOS.

THE CONTRACTOR IS TO ENSURE THAT HIS CONSTRUCTION PROCEDURES AND STANDARDS CONTROL THE VOLUME AND LOCATION FOR COLLECTION OF SEDIMENT DISCHARGE ACCORDING TO CURRENT BEST PRACTICES.

OPTUS AND TELSTRA SERVICE CONDUITS ARE TO BE EXTENDED TO 1000mm INSIDE THE PROPERTY BOUNDARY, AND GAS AND WATER CONDUITS SHALL EXTEND 300mm PAST THE PROPERTY BOUNDARY WHERE FOOTPATHS ARE TO BE CONSTRUCTED. LOCATION OF CONDUITS IS TO BE MARKED ON FOOTPATHS. CONDUITS ARE TO BE 50mm HD PVC LAID AT A MIN. DEPTH OF 200mm BELOW PAVEMENT SUBGRADE

ALL LINEMARKING TO BE WITH REFLECTORIZED GLASS BEAD PAINT OF LONG LIFE TYPE.

FOR LINE PATTERNS AND DIMENSIONS OF LONGITUDINAL AND TRAVERSE LINES REFER TO THE VIC ROADS TRAFFIC ENGINEERING MANUAL VOL. 2 (JULY 1986) TABLE 18-3.

THE CONTRACTOR IS TO BE RESPONSIBLE FOR ENSURING THAT SUFFICIENT WARNING SIGNS, LIGHTS AND BARRIERS ARE ERECTED AND MAINTAINED DURING THE PROGRESS OF WORK.

SIGNS, MARKINGS AND DELINEATORS SHOULD BE ERECTED IN ACCORDANCE WITH AS1742-1,2,3 1986, WHICH COMPLIES WITH THE VIC ROADS ROADWORKS SIGNAGE CODE OF PRACTICE.

THE CONTRACTOR IS TO INSTALL BLUE RAISED REFLECTIVE PAVEMENT MARKERS ON THE ROAD CENTRELINE AND MARKER POSTS TO INDICATE THE LOCATION OF THE FIREPLUGS.

ANY FOOTPATHS OR KERB AND CHANNEL DAMAGED DURING CONSTRUCTION AND MAINTENANCE PERIODS TO BE REINSTATED TO THE SATISFACTION OF THE CITY OF MELTON.

REMOVAL OR RETENTION OF EXISTING TREES OR VEGETATION MUST BE IN ACCORDANCE WITH THE APPROVED TREE RETENTION PLAN. NO MATERIAL IS TO BE BURNT ON SITE UNLESS AUTHORISED BY THE SUPERINTENDENT.

EARTHWORKS ARE TO BE PERFORMED IN ACCORDANCE WITH AS3798-2007. ON COMPLETION THE CONTRACTOR SHALL PRESENT A "LEVEL 1" TYPED REPORT NOMBERING THE EXTENT OF THE FILL PLACED, ITS CONFORMANCE WITH THE SPECIFICATION AND ITS CLASSIFICATION AS CONTROLLED FILL. FILLING IN PROPERTIES IS TO BE CARRIED OUT USING APPROVED CLAY FILL. TOPSOIL AND ALL VEGETABLE MATTER IS TO BE STRIPPED FROM SITE PRIOR TO FILLING. ALL FILLING TO BE CARRIED OUT IN 150mm LAYERS AND COMPACTED TO MINIMUM DRY DENSITY RATIO OF 95% STANDARD IN ACCORDANCE WITH A.S. 3978. COMPACTION RESULTS ARE TO BE PROVIDED TO THE SUPERINTENDENT FOR ALLOTMENTS WITH EXCESS OF 300mm OF FILL.

A.G. DRAINS (100mm) ARE TO BE INSTALLED BEHIND ALL KERB & CHANNEL AND CONCRETE INVERTS IN ACCORDANCE WITH STANDARD DRAWINGS EDCM 202. AG'S BEHIND CONCRETE INVERTS SHALL BE BACKFILLED WITH CLASS 3 BASALTIC SCREENINGS OR NO FINES CONCRETE BLOCKS COVERED WITH GEOTEXTILE FABRIC EXTENDING 225mm EITHER SIDE OF THE AG TRENCH.

ALL CONCRETE FOR KERB AND CHANNEL, FOOTPATH AND DRIVE CROSSINGS TO BE 25MPa UNLESS NOTED OTHERWISE

THE CONTRACTOR CANNOT CONSTRUCT ANY ELECTRICAL WORKS WITHOUT THE PRIOR CONSENT OF THE RELEVANT ELECTRICITY AUTHORITY

PRIOR TO COMMENCEMENT OF WORKS, THE CONTRACTOR SHALL PROVIDE THE FOLLOWING INFORMATION:-


- SOURCE OF QUARRY MATERIAL
- OPTIMUM MOISTURE CONTENT AND MAXIMUM DRY DENSITY OF THE F.C.R. TO BE USED (FROM N.A.T.A. APPROVED LABORATORY)
- IF THE SOURCE OF THE QUARRY MATERIAL IS CHANGED DURING THE COURSE OF THE WORKS, NEW TEST RESULTS SHALL BE PROVIDED.

THE DISPOSAL SITE FOR SPOIL FROM SITE & THE TRUCK ROUTE IS TO BE SUBMITTED TO & APPROVED BY THE CITY OF MELTON IN WRITING PRIOR TO COMMENCEMENT OF ANY WORK. ALL EXCAVATED CLEAN MATERIAL IS TO BE STOCKPILED ON SITE AS DIRECTED BY THE SUPERINTENDENT.

COMPACTION RESULTS FOR SEWER MAINS CROSSING ROAD RESERVES ARE TO BE SUBMITTED TO THE SUPERINTENDENT

-
- 150 DEPTH OF IMPERMEABLE BACKFILL
- 300mm min - 600max CONNECTION TO AUTHORITY STANDARD DETAILS
- 100mm x 100mm Tee CONNECTION
- GRANULAR BACKFILL GRADED IN ACCORDANCE WITH TABLE 4 OF VICROADS TECHNICAL BULLETIN No.32.
- Y16-900 INTO CONCRETE FOOTING
- 90Ø "N" TYPE PVC AG PIPE DRAIN. CONNECT TO STORMWATER DRAINAGE SYSTEM AT MAXIMUM 15 METRE INTERVALS.
- FOUNDATION TO BE DENSE UNDISTURBED NATURAL SOIL. ALL DISTURBED SOIL SHALL BE REMOVED AND REPLACED WITH CONCRETE. CONCRETE STRENGTH F_{cu} 25MPa AT 28 DAYS. ALL CONCRETE, INCLUDING MATERIALS AND CONSTRUCTION SHALL BE IN ACCORD WITH AS3600. A CONCRETE FOOTING SHALL BE USED WHERE FOOTING IS ADJACENT TO AN EXCAVATION.
- 50mm DIA SERVICES PIPE (EXCLUDE ELECTRICITY)
- 100mm DIA HOUSE DRAIN
- 15MPa BLINDING CONCRETE BETWEEN U/S OF NEW FOOTING AND 100 BELOW LINE OF INFLUENCE OF ADJOINING EXCAVATIONS, INCLUDING THOSE BEYOND SITE BOUNDARIES. BLINDING CONCRETE DEPTH MAY BE REDUCED, LINEARLY, UP THE LINE OF INFLUENCE AS DISTANCE FROM THE EXCAVATION INCREASES.
- DENSE UNDISTURBED NATURAL SOIL. ENSURE SLIP EFFECTS ARE IDENTIFIED AND ACCOUNTED FOR BY A GEOTECHNICAL ENGINEER FOR EACH WALL LOCATION.
- OUTLINE OF BUILDING FOOTING OR PIPE TRENCH EXCAVATION ADJOINING NEW FOOTING.
- LINE OF INFLUENCE OF ADJOINING EXCAVATION.
- DISTURBED SOIL AT WALL FACE AND THE TRENCH BACKFILL MATERIAL SHALL BE COMPACTED IN 150 LAYERS TO 98% MINIMUM RELATIVE COMPACTION IN ACCORDANCE WITH AS3798.
- MORTAR SHALL BE PROPORTIONED 1 CEMENT : 0.25 LIME : 3 SAND. PLACEMENT OF BACKFILL NOT TO BE CARRIED OUT FOR A MINIMUM PERIOD OF 14 DAYS AFTER COMPLETION OF CONSTRUCTION OF THE ADJACENT WALL SECTION.
- COMPACTION WITHIN 1.5m OF WALL SHALL BE CARRIED OUT WITH HAND HELD EQUIPMENT ONLY.

NOT TO SCALE.

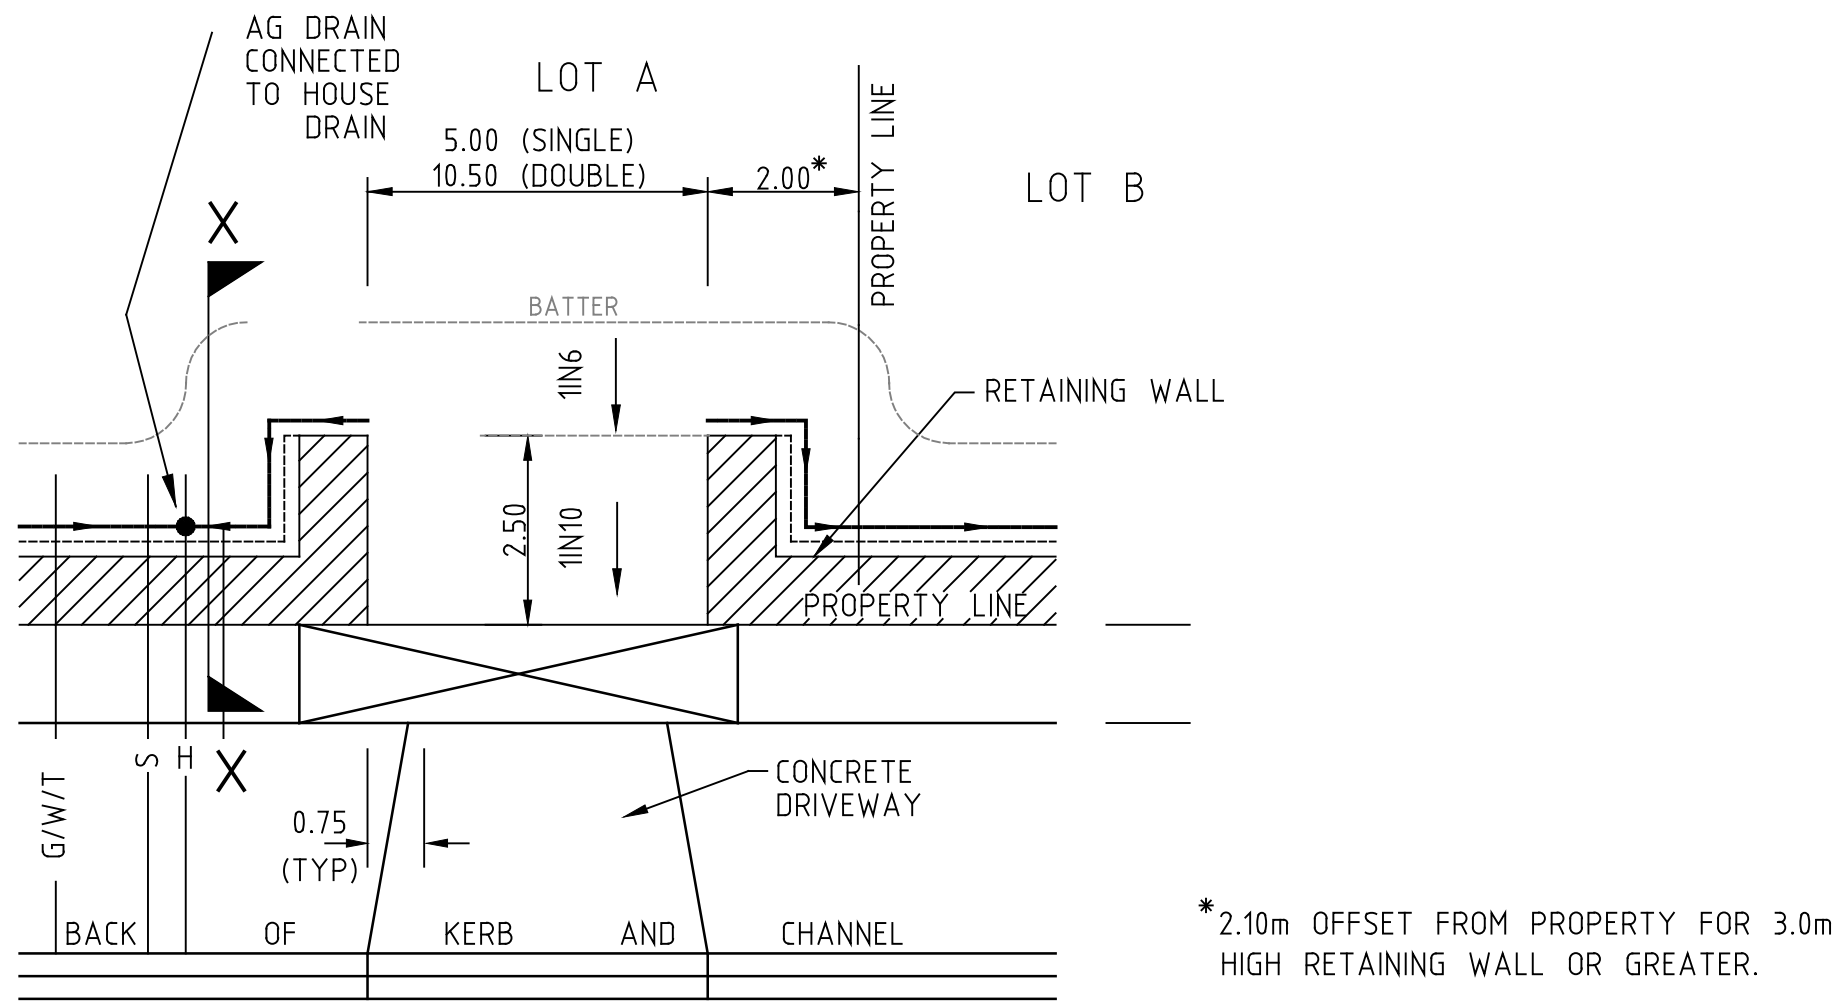

* 2.10m OFFSET FROM PROPERTY FOR 3.0m
HIGH RETAINING WALL OR GREATER.

H	500	700	900	1100	1300	1500
A	100	125	150	200	225	250
B	175	200	225	275	300	325
C	175	200	250	300	350	400
D	200	200	200	200	200	200
E	225	250	275	300	325	350
F	100	125	150	175	200	225
G	600	725	825	950	1075	1175

(ALL DIMENSIONS ARE IN MILLIMETRES) LINEAR INTERPOLATION OF WALL DIMENSION IS ACCEPTABLE.

SCALE NTS

GENERAL NOTES & TYPICAL DETAILS

SCALE NTS

LEVEL	DATUM	AHD
-------	-------	-----

SHEET 3 OF 26

DRAWING No.

1275/27/NE/03

REV.

P1

				LEGEND									
P1	PRELIMINARY ISSUE	25-07-2024	M.C.	DATE	REG ENG	G	GAS MAIN		HOUSE DRAIN PROPOSED/EX.		EXISTING SURFACE LEVEL	CHAINAGES AND TANGENT POINTS	
						W	WATER MAIN		PROPERTY INLET, DRAINAGE PITS		EXISTING SURFACE LEVEL		
						R	RECYCLED WATER MAIN		EX./FUT. INLET, DRAINAGE PITS		FINISHED LEVEL (TITLE BOUNDARY)		
						E	ELECTRICITY CABLE		DRAINAGE PIT STAGE/NUMBER		DESIGN TOP/TOE OF BATTER LEVEL		
						T	TELECOMMUNICATIONS CABLE		SEWER LINE AND STRUCTURES		DESIGN PAYMENT LEVEL		
						W	WATER CONDUIT		EX-SEWER LINE & STRUCTURES		DESIGN FINISH LINE & LEVEL		
						G	GAS CONDUIT		KERB AND CHANNEL		EXISTING CONTOUR LINE & LEVEL		
						W	RECYCLED WATER CONDUIT		EX./FUT. KERB AND CHANNEL		FILLING IN EXCESS OF 200mm		
						C	COMBINED SERVICES CONDUIT		KERB TO BE REMOVED OFFSITE		CATCHER AND INVERT LEVEL		
											T.B.W.	P.S.M.	

DRAWN:	S.PAPAZOIS
DESIGNED:	S.PAPAZOIS
CHECKED:	M.COLE
AUTHORISED:	L.PAPAZOIS
DATE:	25-07-2024

AUTHORITY: **MELTON CITY COUNCIL**

PROJECT: **MODFINA STAGE**

ROAD AND DRAIN

ROAD AND DIGIT	GENERAL NOTES & ETC.
----------------	----------------------

GENERAL NOTE & TIPS

Note 1. SELECTION DEPENDENT ON WEATHER CONDITIONS AND NEED OR OTHERWISE TO TRAFFIC PRIOR TO ASPHALT PLACEMENT. CONTRACTOR SHOULD NOMINATE AND SEEK APPROVAL OF TYPE, APPLICATION RATE AND CURING REQUIREMENTS PRIOR TO APPLICATION.



Note 2. MAXIMUM PERMEABILITY 5×10^{-7} m/s, MINIMUM SOAKED CBR 8%, MAX CBR SWELL 1.5%. LAYER THICKNESS SHOULD BE RAISED WHERE ROCK ENCOUNTERED ABOVE UNDERSIDE OF LAYER.

Note 3. THIS LAYER CAN BE THICKENED IF LOCALISED SUBGRADE IMPROVEMENT IS REQUIRED, I.E. VIA REMOVAL AND REPLACEMENT;


Note 4. SUB BASE CAN BE USED AS A LEVELLING LAYER OVER BASALT ONLY SUBGRADES IF REQUIRED.




NOT TO SCALE

  				LEGEND											DRAWN: S.PAPAZOIS DESIGNED: S.PAPAZOIS CHECKED: M.COLE AUTHORISED: L.PAPAZOIS DATE: 25-07-2024	AUTHORITY: MELTON CITY COUNCIL PROJECT: MODEINA STAGE 27 ROAD AND DRAINAGE DETAILS: PAVEMENT DETAILS	SCALE NTS LEVEL DATUM AHD SHEET 4 OF 26 DRAWING No. 1275/27/NE/04 REV. P1	
P1	PRELIMINARY ISSUE	25-07-2024	M.C.	 G GAS MAIN	 W WATER MAIN	 R RECYCLED WATER MAIN	 E ELECTRICITY CABLE	 T TELECOMMUNICATIONS CABLE	 C WATER CONDUIT	 G GAS CONDUIT	 R RECYCLED WATER CONDUIT	 C COMBINED SERVICES CONDUIT	 T.S.M. T.S.M.						 P.S.M. P.S.M.	 H HOUSE DRAIN PROPOSED/EX.	 P PROPERTY INLET, DRAINAGE PITS	 FS21.35 EX./FUT. INLET, DRAINAGE PITS	 T21.35 DRAINAGE PIT STAGE/NUMBER	 P21.350 SEWER LINE AND STRUCTURES	 EX.SEWER LINE AND STRUCTURES	 K KERB AND CHANNEL	 EX./FUT. KERB AND CHANNEL	 K KERB TO BE REMOVED OFFSITE	 S STREET SIGN	 T21.35 CHAINAGES AND TANGENT POINTS	 EXISTING SURFACE LEVEL	 FINISHED LEVEL (TITLE BOUNDARY)	 DESIGN TOP/TOE OF BATTER LEVEL	 DESIGN PAVEMENT LEVEL	 PROPOSED CONTOUR LINE & LEVEL	 EXISTING CONTOUR LINE & LEVEL	 FILLING IN EXCESS OF 200mm	 CATCH DRAIN AND INVERT LEVEL	 EX. BATTER	 Y Y	 


NOTE: NATURE STRIP GRADE TO BE WITHIN 2.5% & 10%

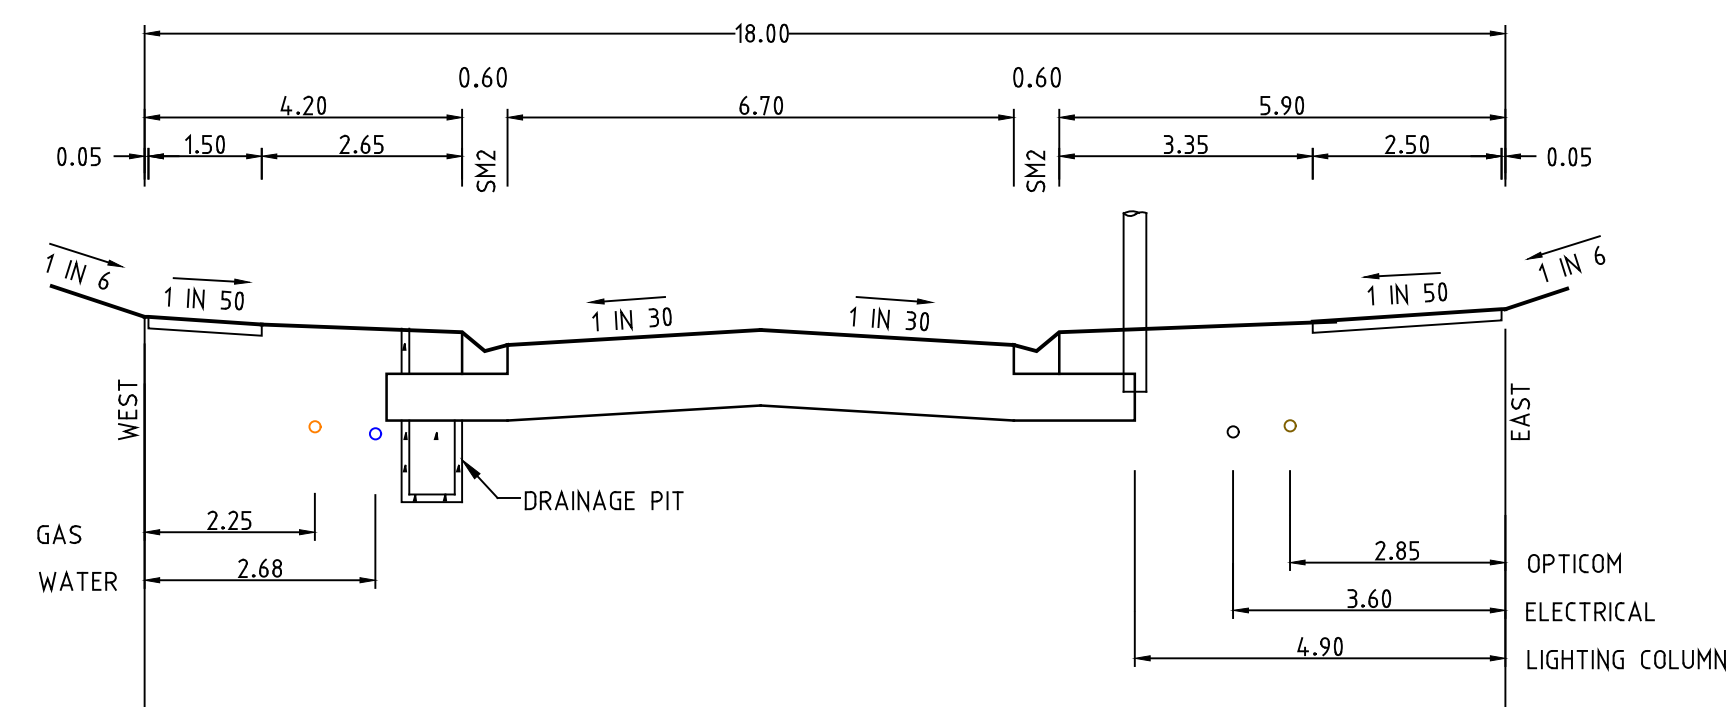

DOMINION DRIVE

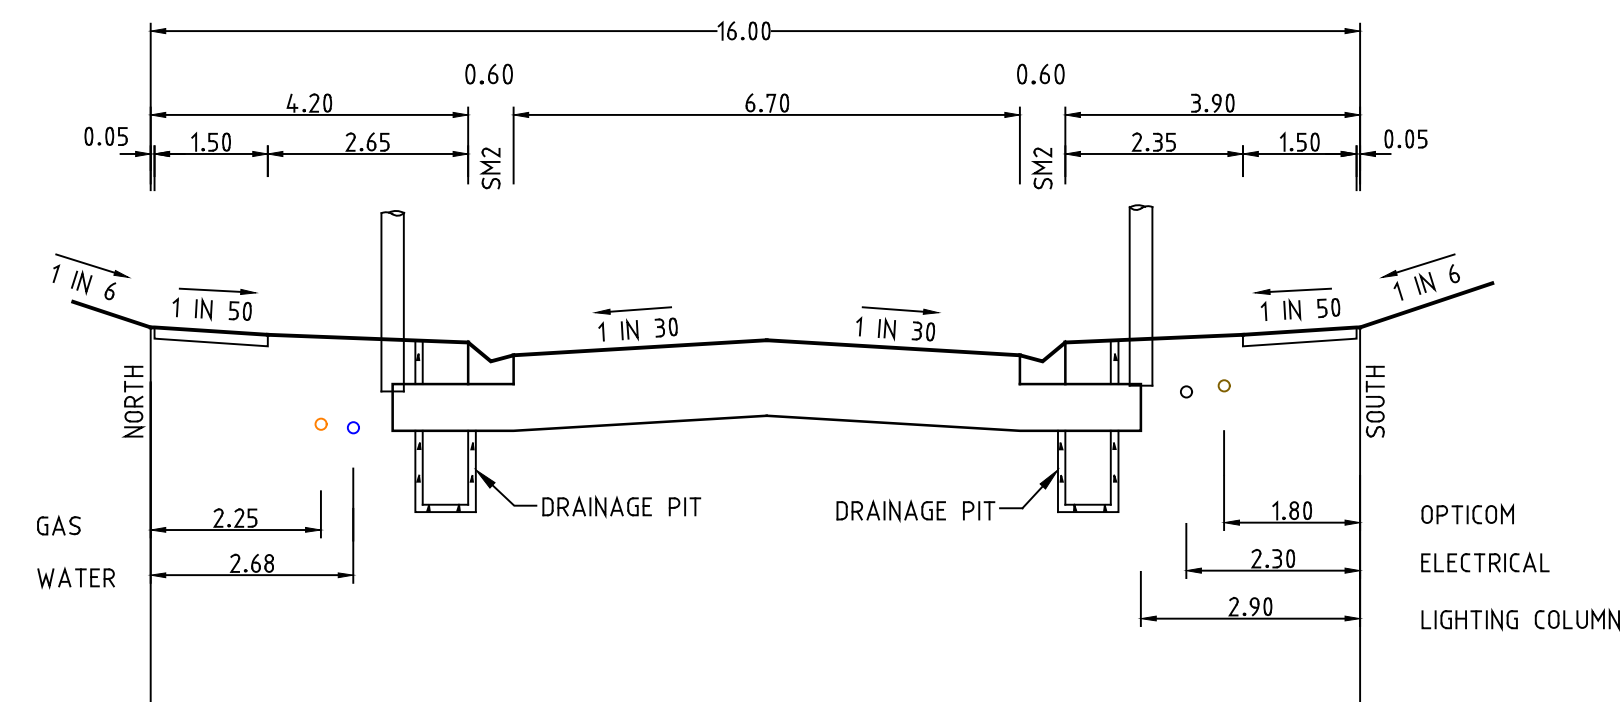


MONA CIRCUIT

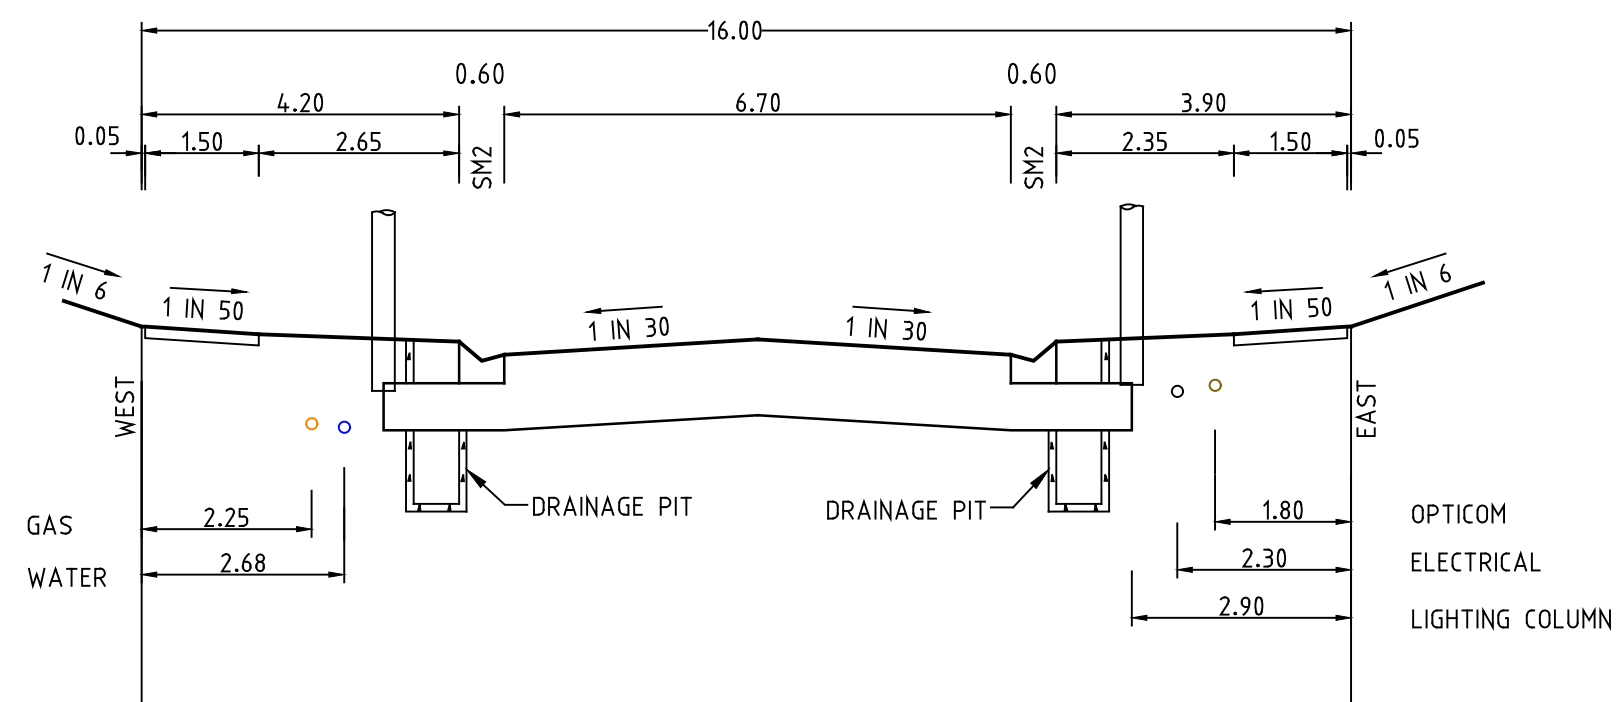


ASPECT DRIVE


NORTH - SOUTH

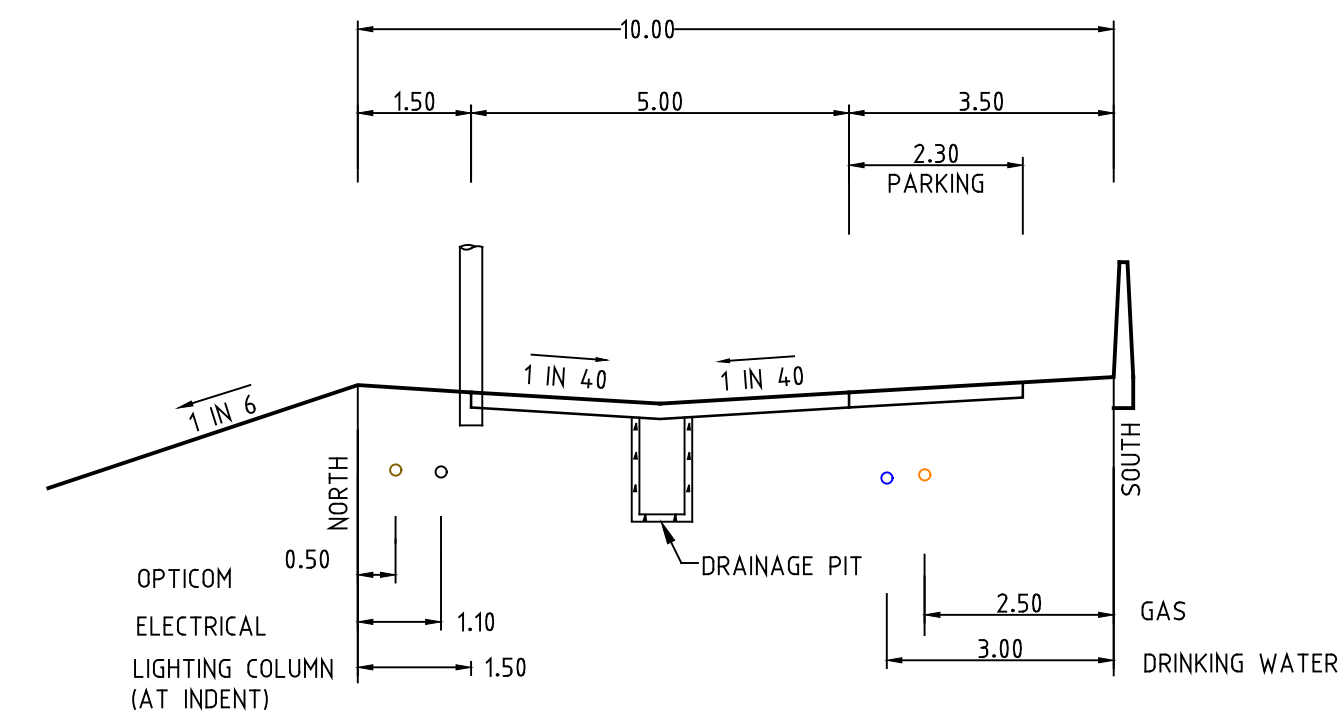

ONYX CLOSE & FLOW PLACE

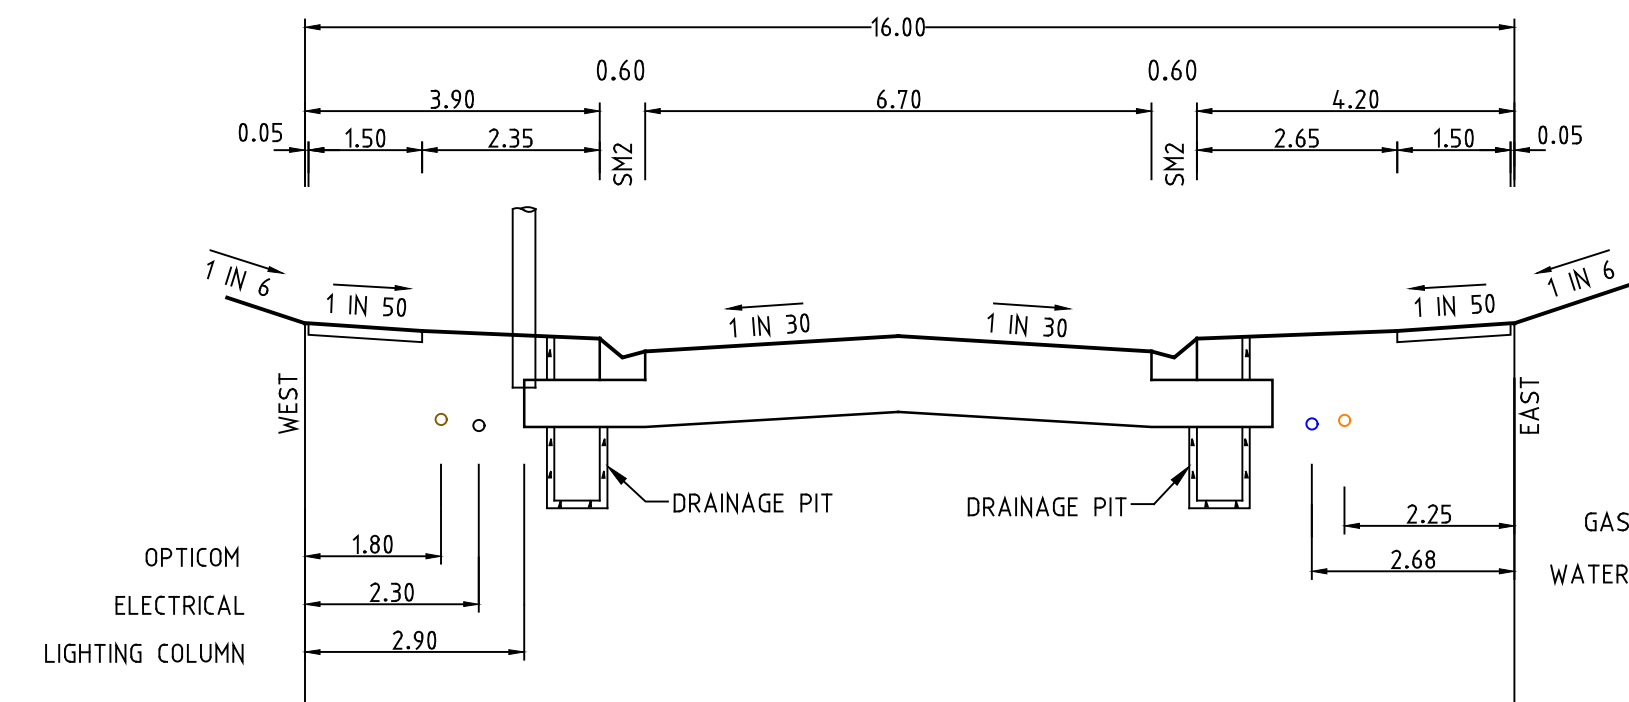

DOMINION DRIVE 16M

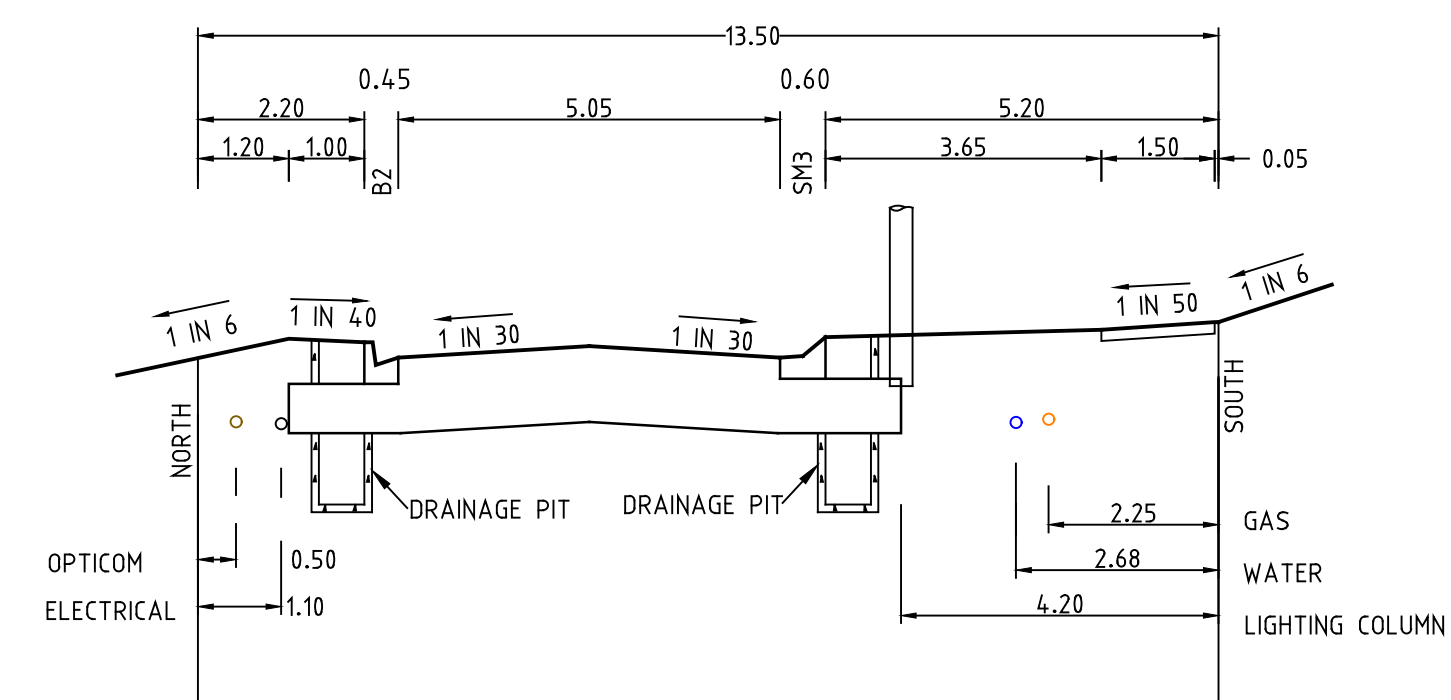

ASPECT DRIVE & DOMINION DRIVE 13.5M


EAST - WEST

TYPICAL SECTIONS


(NOT TO SCALE)

				LEGEND					
					GAS MAIN		HOUSE DRAIN PROPOSED/EX.		CHAINAGES AND TANGENT POINTS
					WATER MAIN		PROPERTY INLET, DRAINAGE PITS		EXISTING SURFACE LEVEL
					RECYCLED WATER MAIN		EX./FUT. INLET, DRAINAGE PITS		FINISHED LEVEL (TITLE BOUNDARY)
					ELECTRICITY CABLE		DRAINAGE PIT STAGE/NUMBER		DESIGN TOP/TOE OF BATTER LEVEL
					TELECOMMUNICATIONS CABLE		SEWER LINE AND STRUCTURES		DESIGN PAVEMENT LEVEL
					WATER CONDUIT		EX-SEWER LINE AND STRUCTURES		PROPOSED CONTOUR LINE & LEVEL
					GAS CONDUIT		KERB AND CHANNEL		EXISTING CONTOUR LINE & LEVEL
					RECYCLED WATER CONDUIT		EX./FUT. KERB AND CHANNEL		FILLING IN EXCESS OF 200mm
					COMBINED SERVICES CONDUIT		KERB TO BE REMOVED OFFSITE		EXISTING DRAIN AND INLET
					T.B.M. (P.S.W)		STREET SIGN		EX. BATTER, L.V. & PROP. BATTER
P1	PRELIMINARY ISSUE	25-07-2024	M.C.						
REV.	REVISION	DATE	REG						

22 Business Park Drive
Notting Hill VIC 3168
A.C.N. 006 550 803
E: consulting@dpmvic.com.au
W: www.dpmvic.com.au
T: (03) 9538 5000

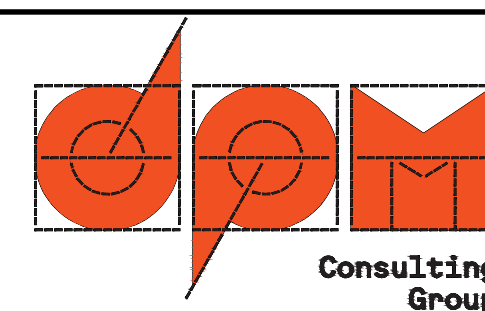


DRAWN: S.PAPAZOIS	AUTHORITY: MELTON CITY COUNCIL	SCALE NTS	
DESIGNED: S.PAPAZOIS	PROJECT: MODEINA STAGE 27 ROAD AND DRAINAGE	LEVEL DATUM AHD	
CHECKED: M.COLE		SHEET 5 OF 26	
AUTHORISED: L.PAPAZOIS		DRAWING No.	REV.
DATE: 25-07-2024	DETAILS: TYPICAL SECTIONS	1275/27/NE/05	P1

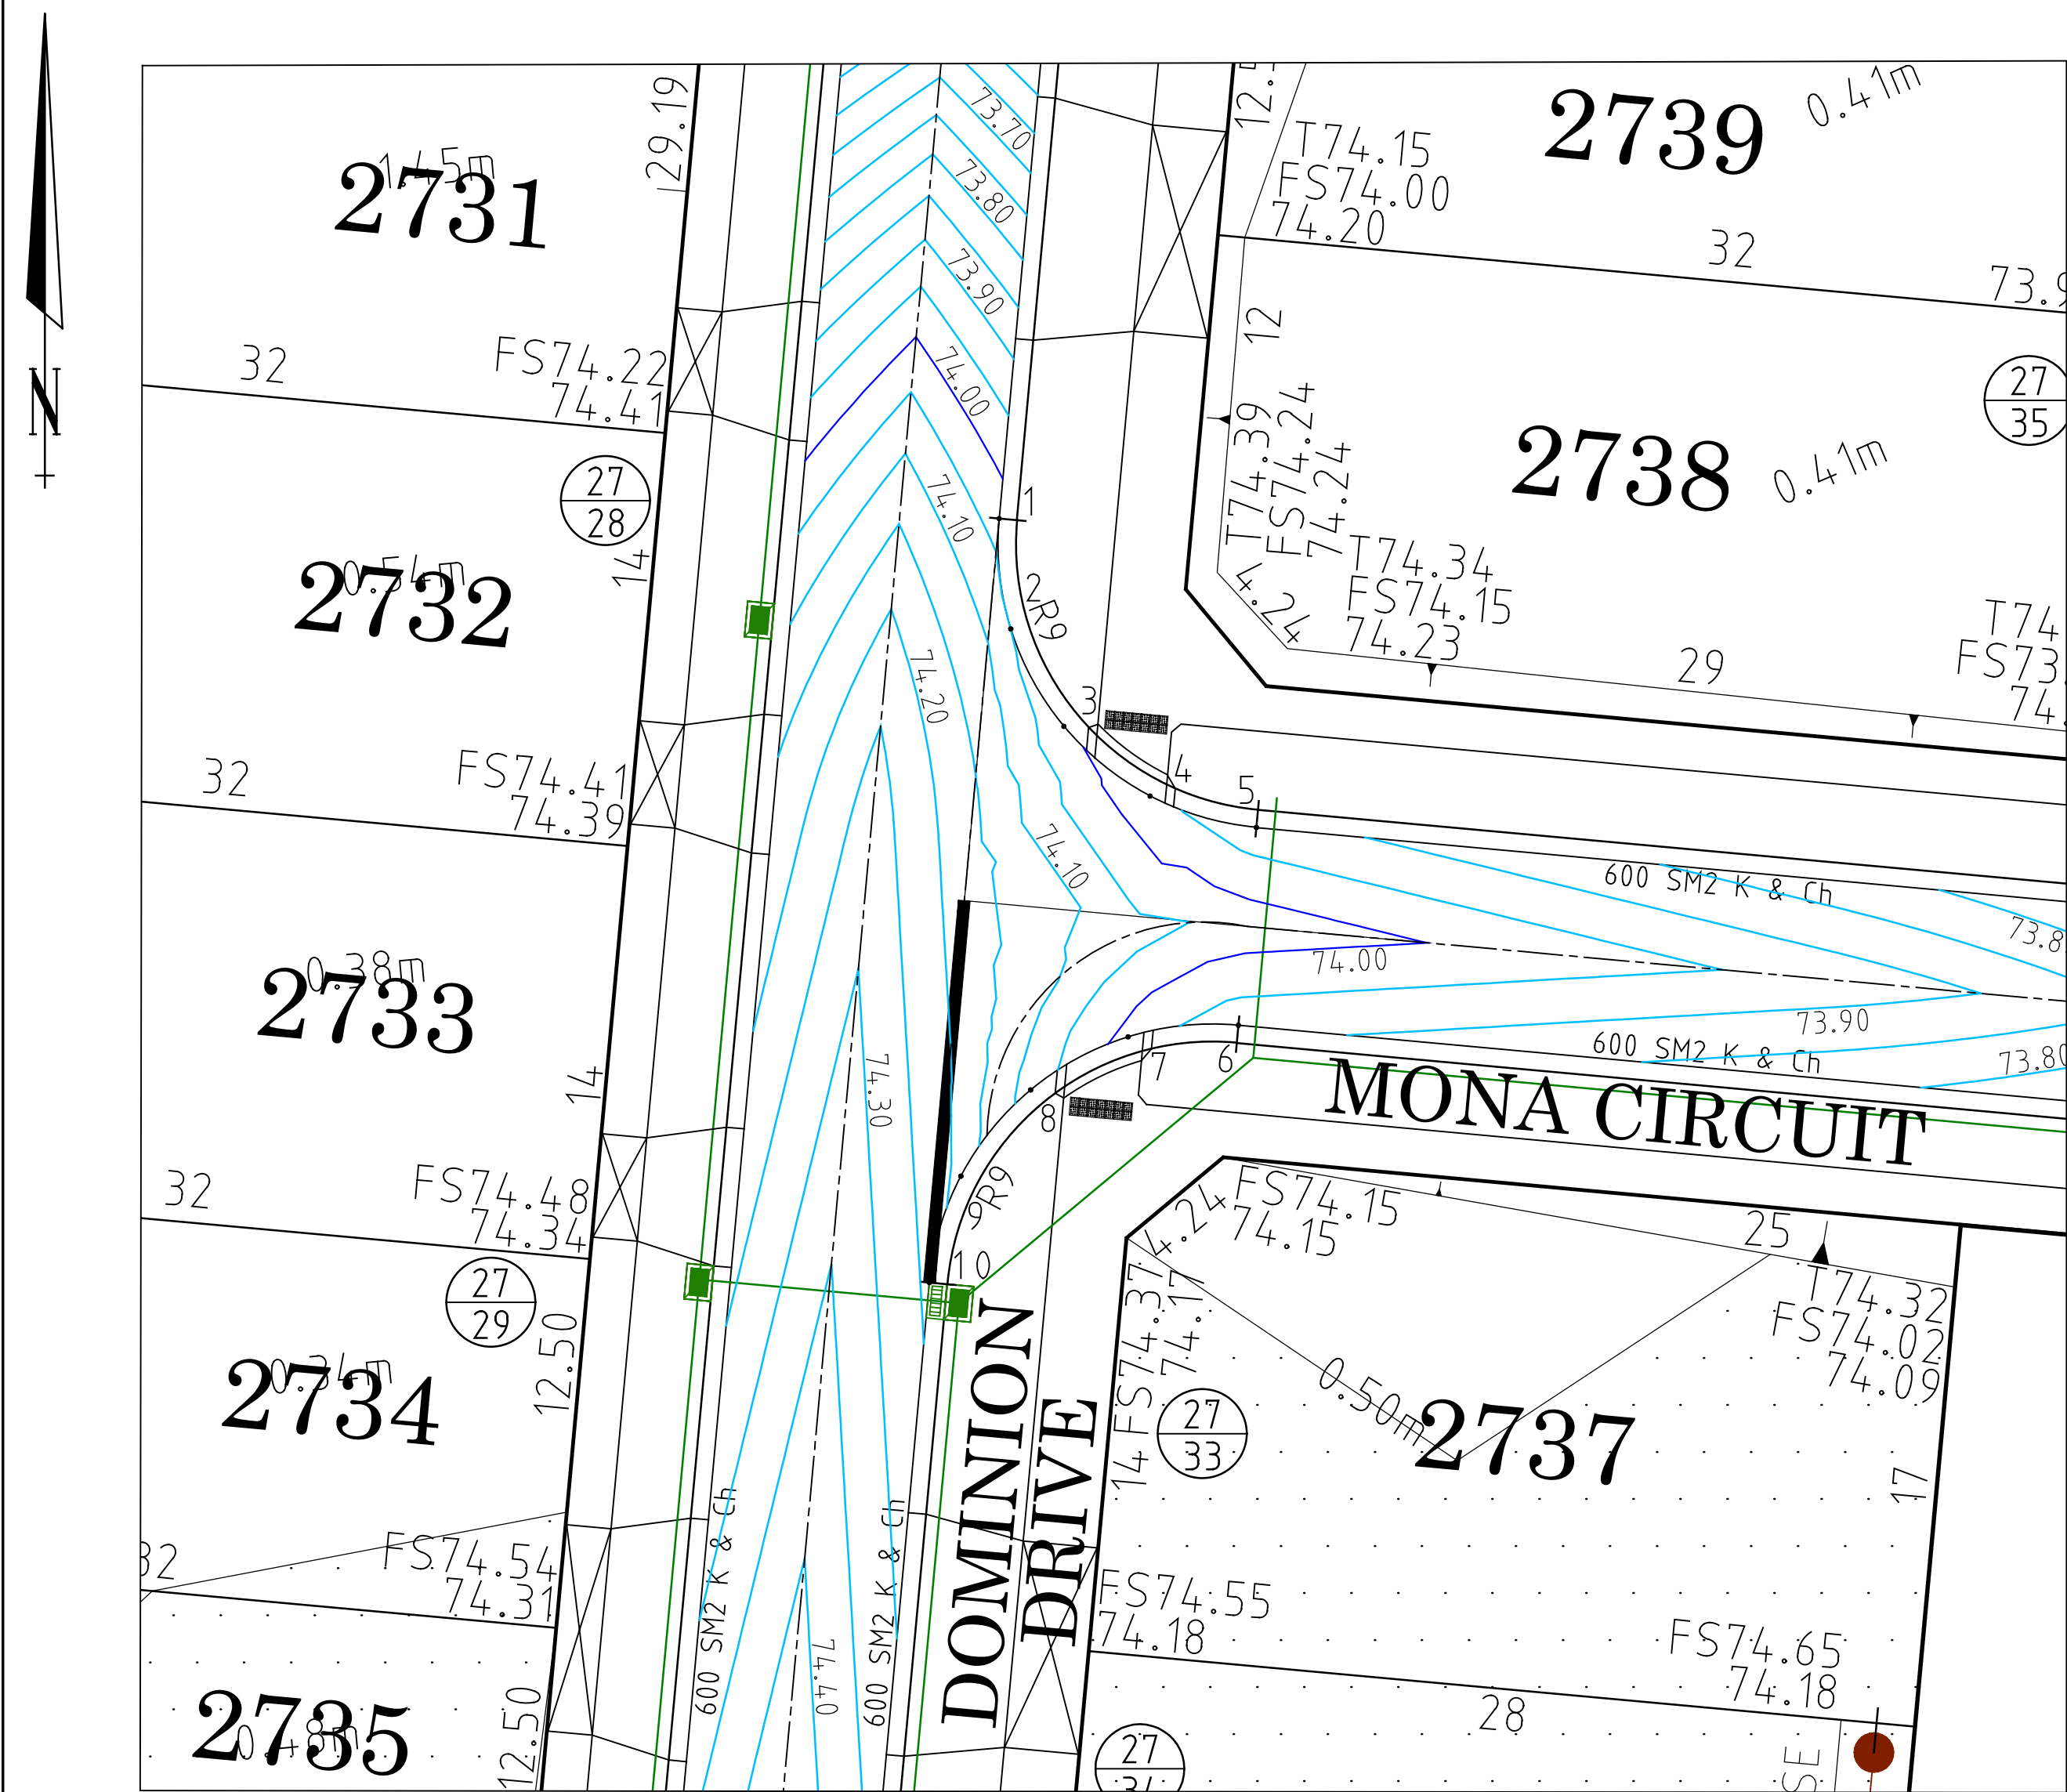


MONA CIRCUIT & DOMINION DRIVE
INTERSECTION DETAILS
SCALE 1:200 AT A1 SIZE


POINT SET OUT SCHEDULE			
POINT No.	EASTING	NORTHING	R.L.
1	302512.01	5820736.28	74.028
2	302512.40	5820732.56	74.049
3	302514.19	5820729.27	74.009
4	302517.11	5820726.91	73.966
5	302520.70	5820725.85	73.918
6	302520.09	5820719.18	73.918
7	302516.36	5820718.78	73.986
8	302513.07	5820716.99	74.079
9	302510.72	5820714.08	74.179
10	302509.66	5820710.49	74.240

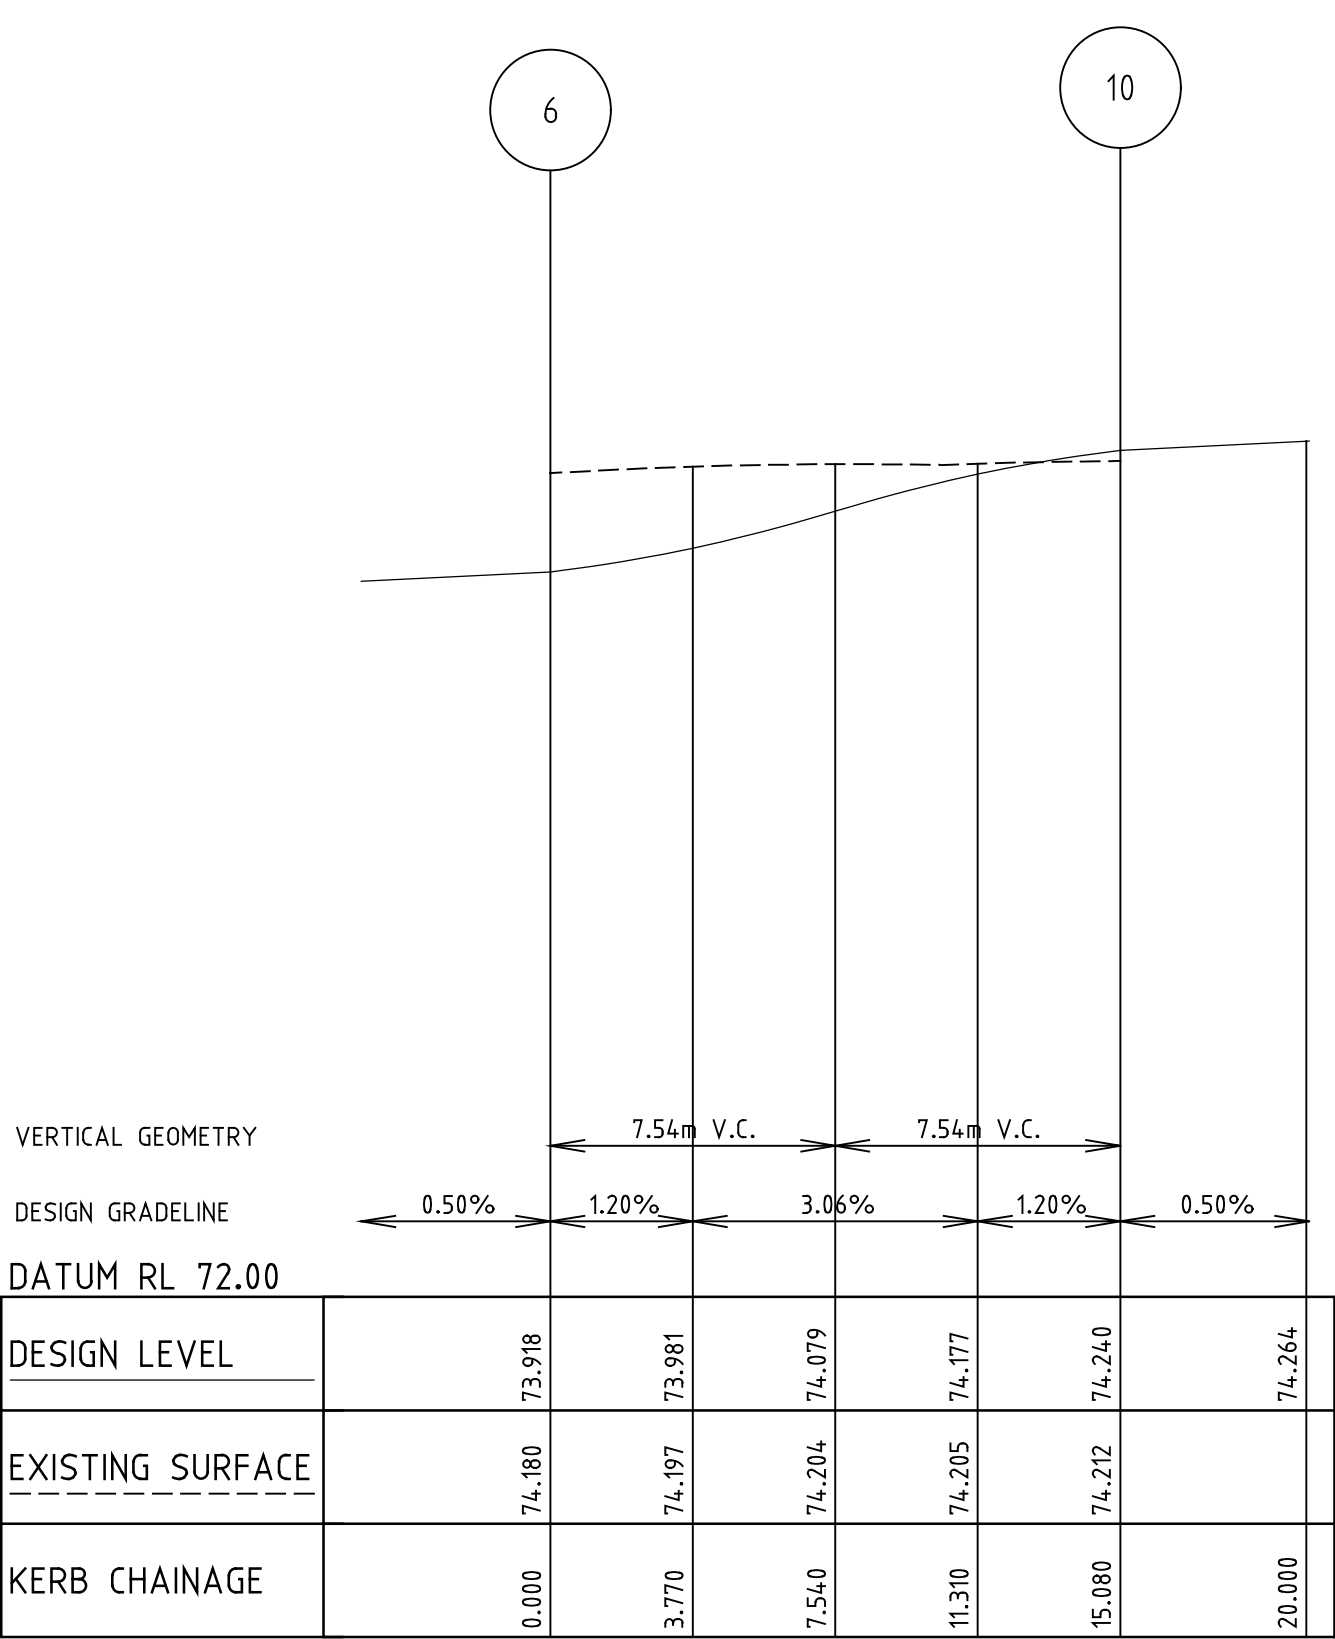

MONA CIRCUIT LEFT END
Horizontal scale 1:200
Vertical scale 1:20

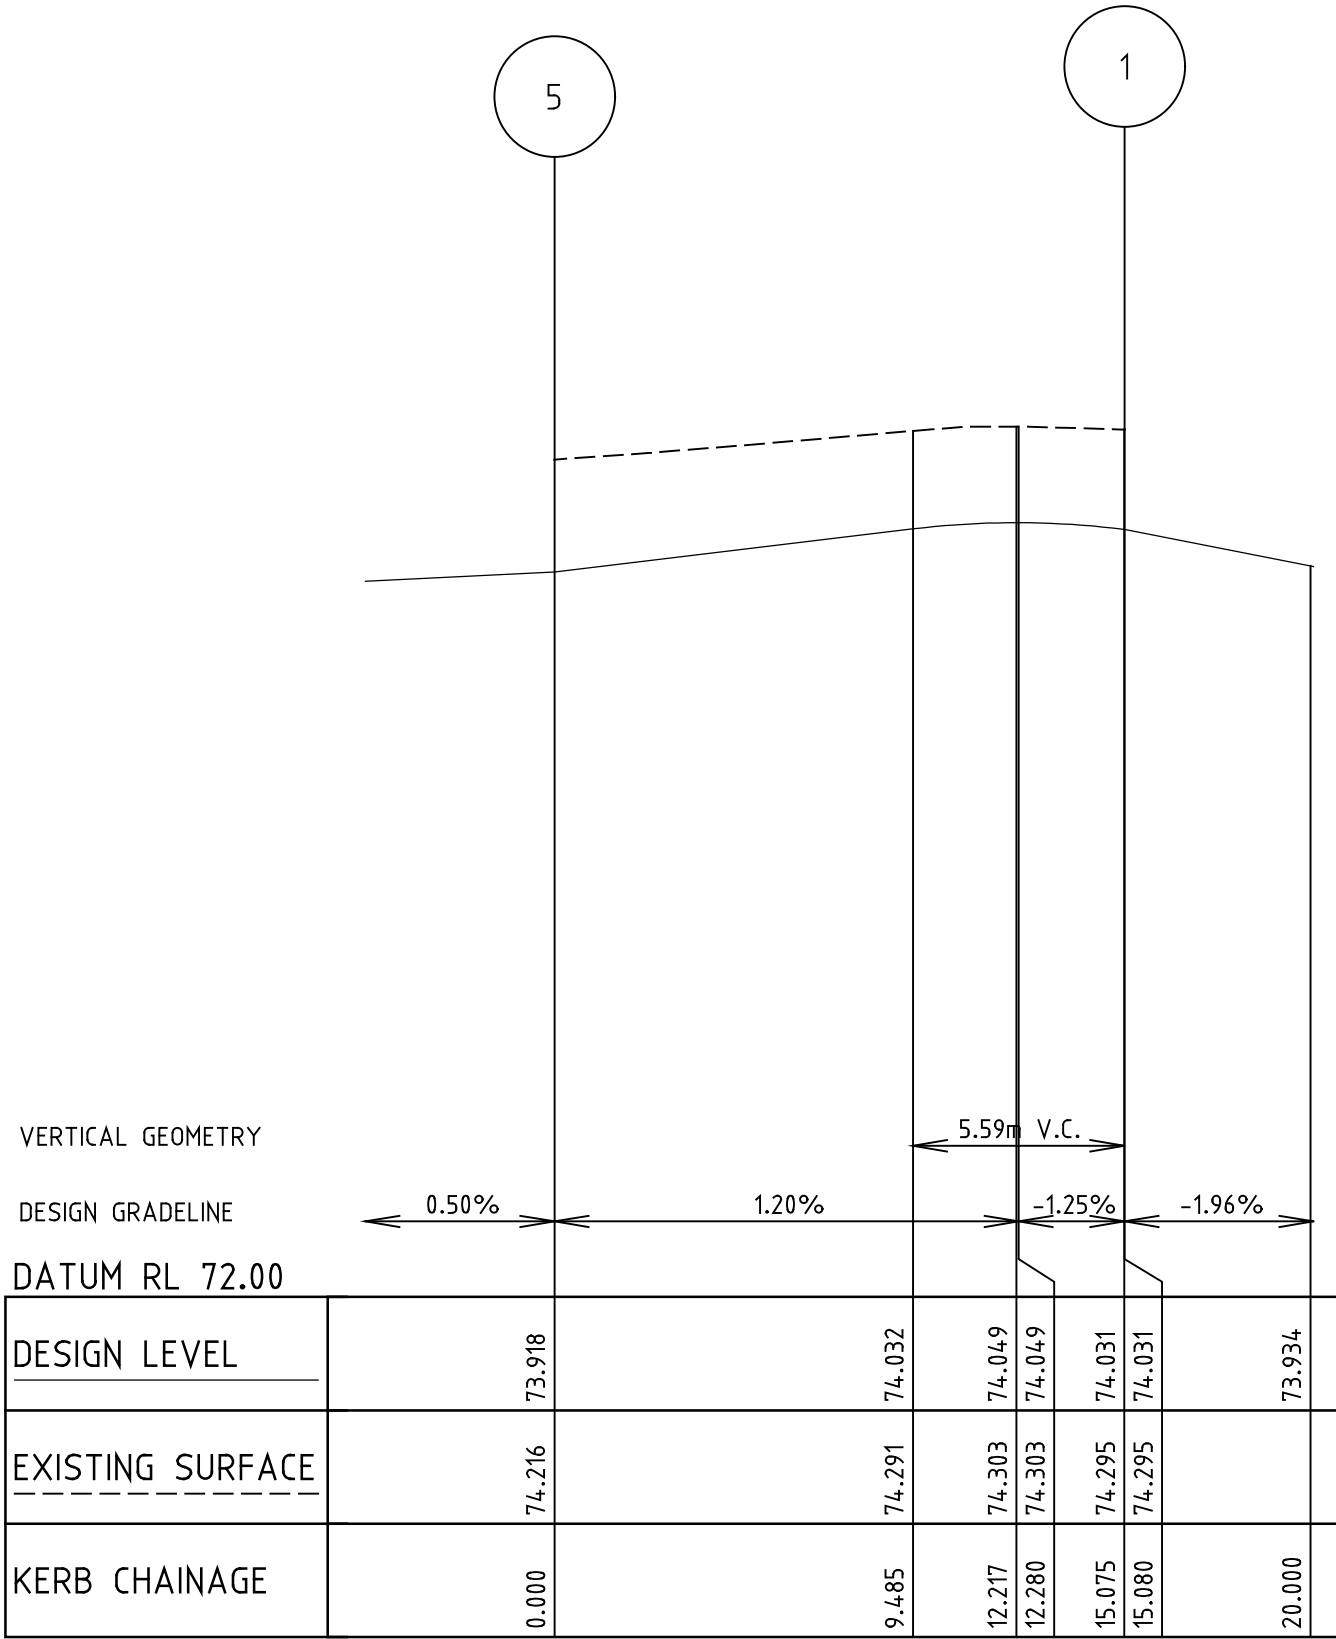


MONA CIRCUIT RIGHT END
Horizontal scale 1:200
Vertical scale 1:20

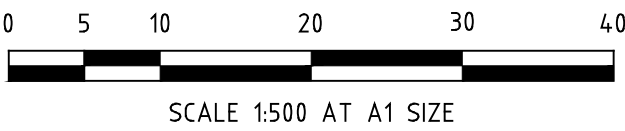

PRELIMINARY

					LEGEND								
P1	PRELIMINARY ISSUE	25-07-2024	M.C.		GAS MAIN		HOUSE DRAIN PROPOSED/EX.		CHAINAGES AND TANGENT POINTS				
					WATER MAIN		PROPERTY INLET, DRAINAGE PITS		EXISTING SURFACE LEVEL				
					RECYCLED WATER MAIN		EX./FUT. INLET, DRAINAGE PITS		FINISHED LEVEL (TITLE BOUNDARY)				
					ELECTRICITY CABLE		DRAINAGE PIT STAGE/NUMBER		DESIGN TOP/TOE OF BATTER LEVEL				
					TELECOMMUNICATIONS CABLE		SEWER LINE AND STRUCTURES		DESIGN PAVEMENT LEVEL				
					WATER CONDUIT		EX./FUT. SEWER LINE AND STRUCTURES		PROPOSED CONTOUR LINE & LEVEL				
					GAS CONDUIT		KERB AND CHANNEL		EXISTING CONTOUR LINE & LEVEL				
					RECYCLED WATER CONDUIT		EX./FUT. KERB AND CHANNEL		FILLING IN EXCESS OF 200mm				
					COMBINED SERVICES CONDUIT		KERB TO BE REMOVED OFFSITE		CATCH DRAIN AND INVERT LEVEL				
REV.	REVISION	DATE	APPD.		T.B.M.		P.S.M.		STREET SIGN		EX. BATTER		PROP. BATTER


22 Business Park Drive Notting Hill 3168 A.C.N. 006 550 803 E: consulting@dpmvic.com.au W: www.dpmvic.com.au T: (03) 9538 5000  Consulting Group	DRAWN: S.PAPAZOIS	AUTHORITY: MELTON CITY COUNCIL	SCALE 1:500	
	DESIGNED: S.PAPAZOIS	PROJECT: MODEINA STAGE 27	LEVEL DATUM AHD	
	CHECKED: M.COLE	ROAD AND DRAINAGE	SHEET 7 OF 26	
	AUTHORISED: L.PAPAZOIS	DETAILS: INTERSECTION DETAILS - SHEET 2 OF 5	DRAWING No. 1275/27/NE/07	REV. P1
	DATE: 25-07-2024			

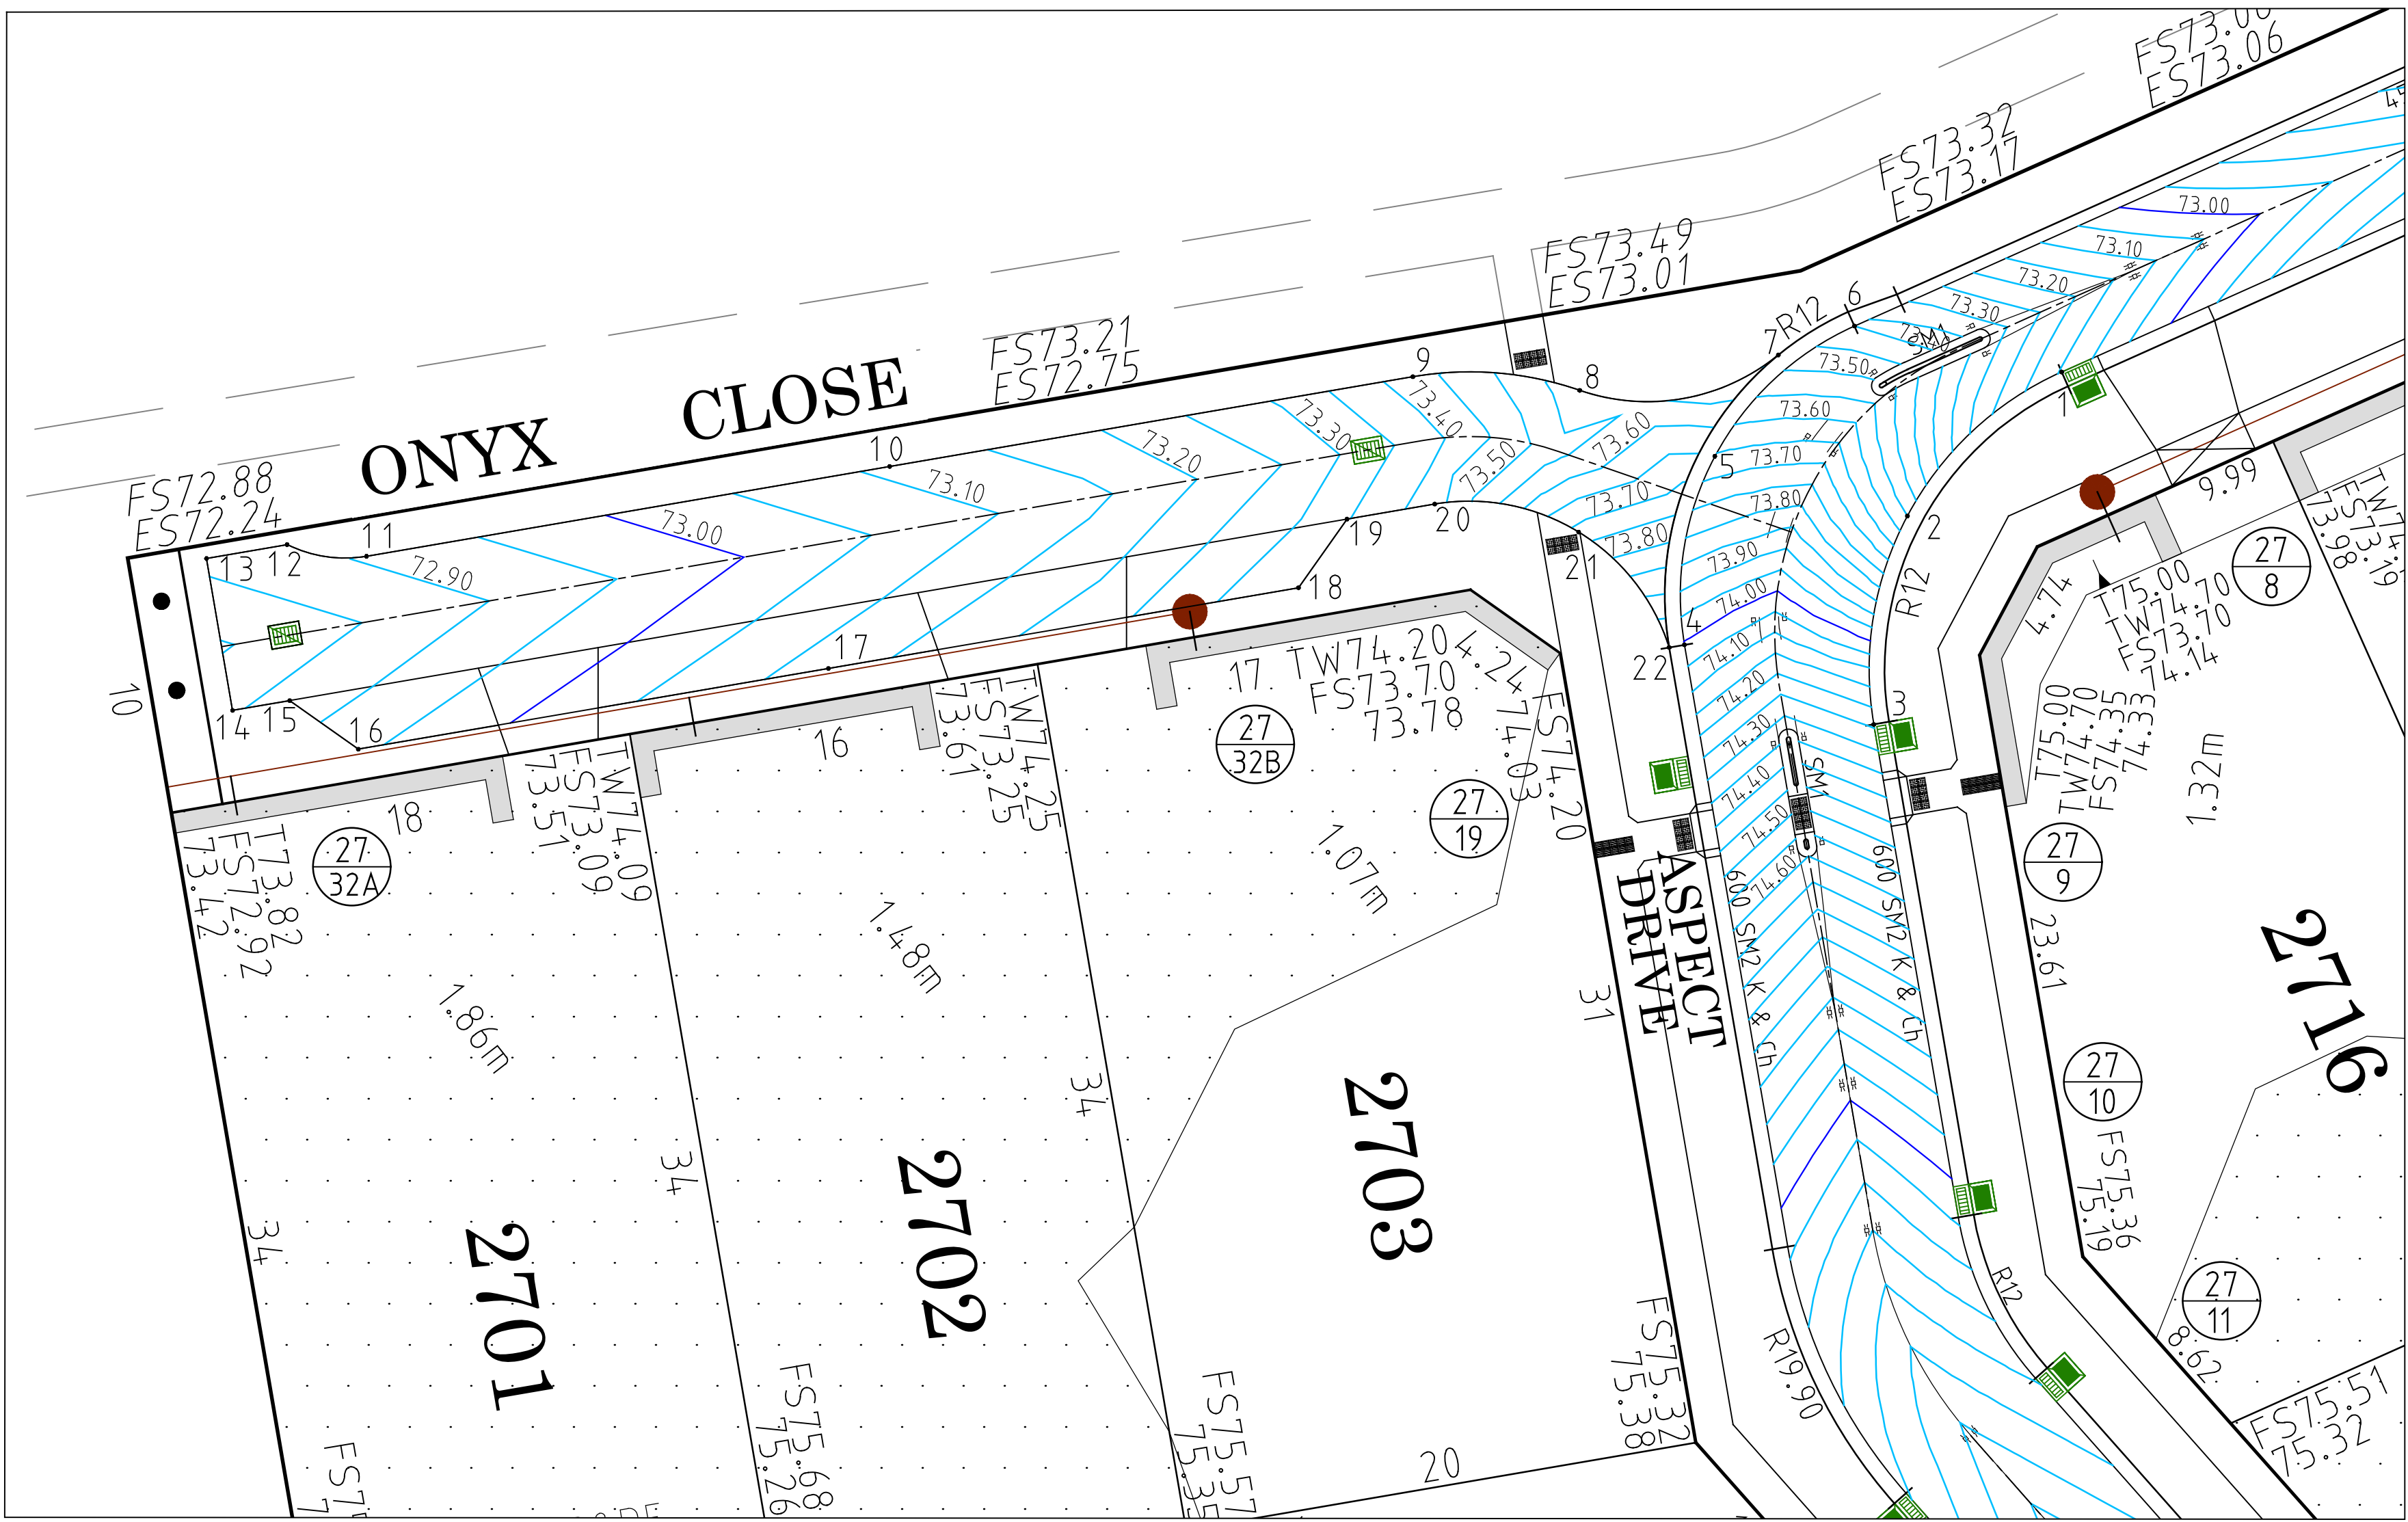


ASPECT DRIVE & ONYX CLOSE
INTERSECTION DETAILS

SCALE 1:200 AT A1 SIZE

POINT SET OUT SCHEDULE			
POINT No.	EASTING	NORTHING	R.L.
1	302360.29	5820747.82	73.144
2	302354.31	5820742.25	73.550
3	302353.01	5820734.19	74.241
4	302345.69	5820737.27	74.006
5	302346.86	5820744.56	73.656
6	302352.27	5820749.60	73.401
7	302349.32	5820748.48	73.490
8	302341.63	5820747.11	73.585
9	302335.18	5820747.64	73.427
10	302314.93	5820744.16	73.112
11	302294.69	5820740.69	72.906
12	302291.61	5820741.14	72.844
13	302288.50	5820740.61	72.813
14	302289.51	5820734.73	72.845
15	302291.72	5820735.11	72.867
16	302294.37	5820733.23	72.940
17	302312.56	5820736.35	73.125
18	302330.75	5820739.47	73.348
19	302332.63	5820742.13	73.347
20	302336.03	5820742.71	73.427
21	302341.59	5820741.63	73.716
22	302345.09	5820737.16	74.011

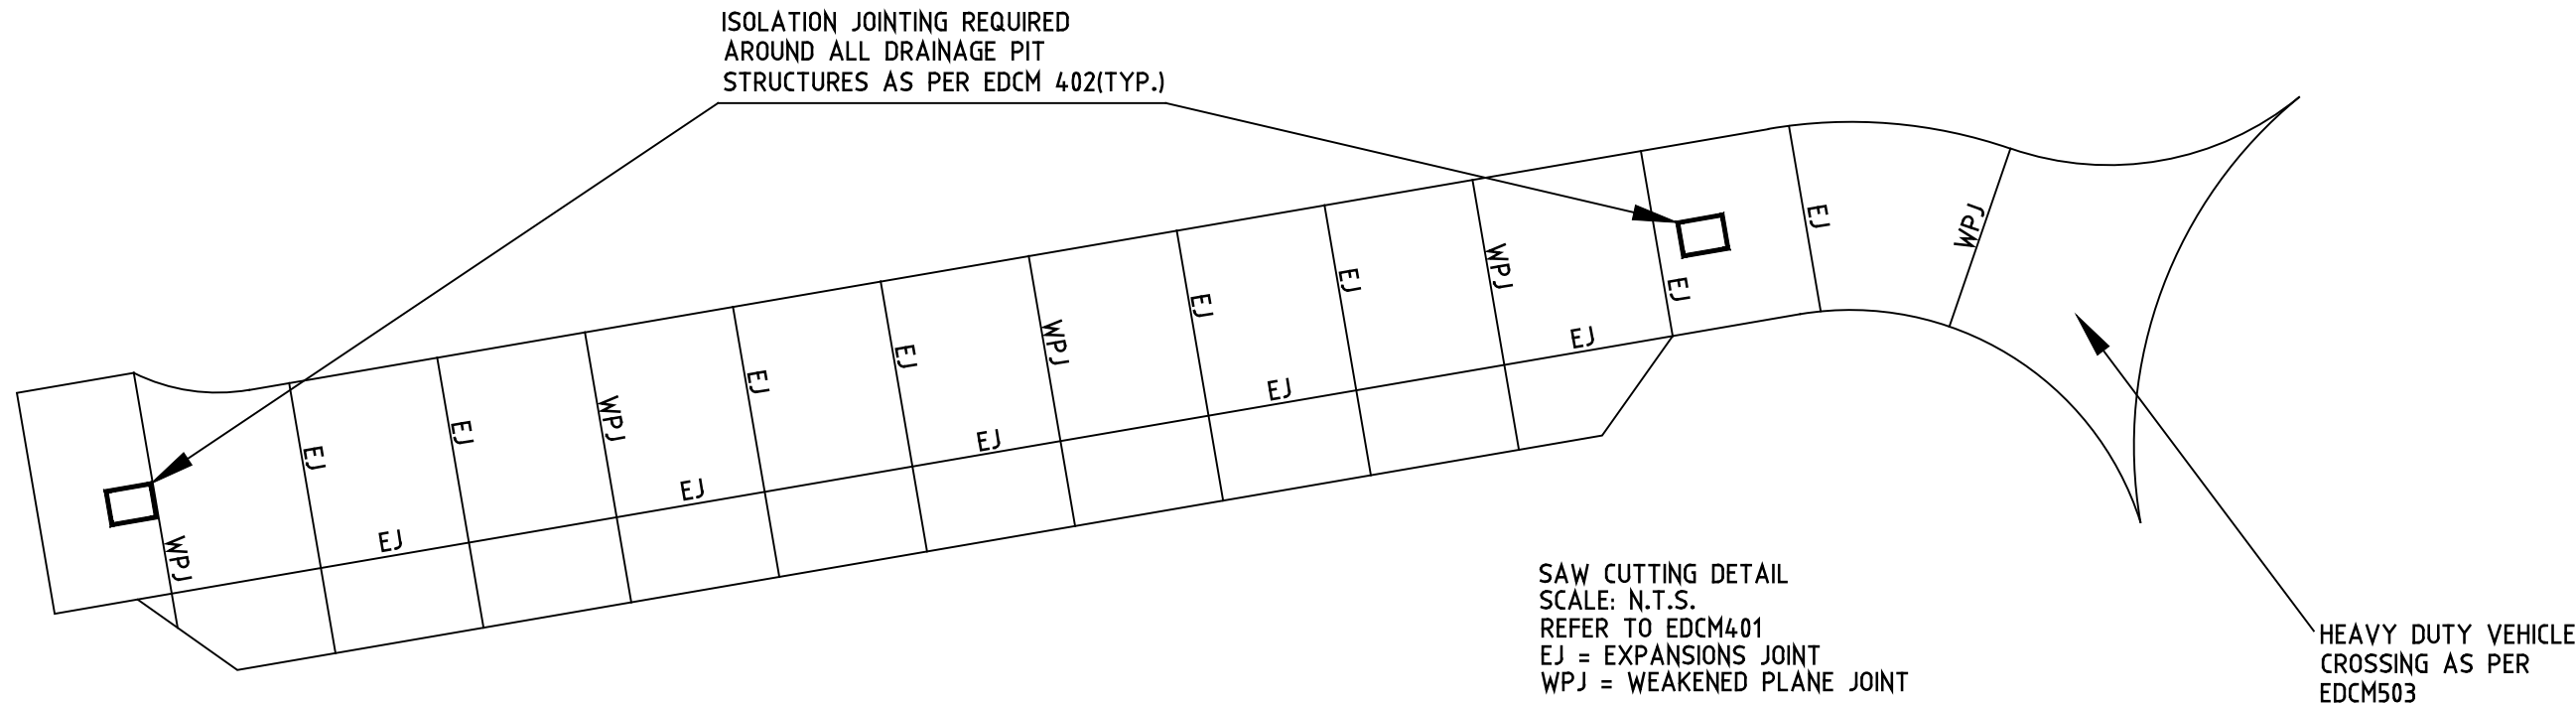


JOINT DETAIL


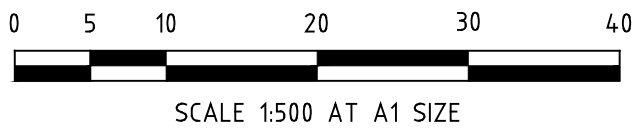


PRELIMINARY

				LEGEND								
				G	GAS MAIN	H	HOUSE DRAIN PROPOSED/EX.	CH	CHAINS AND TANGENT POINTS			
				W	WATER MAIN	EX	PROPERTY INLET, DRAINAGE PITS	ES	EXISTING SURFACE LEVEL			
				RM	RECYCLED WATER MAIN	FL	EX./FUT. INLET, DRAINAGE PITS	EX	FINISHED LEVEL (TITLE BOUNDARY)			
				E	ELECTRICITY CABLE	DT	DRAINAGE PIT STAGE/NUMBER	EX	DESIGN TOP/TOE OF BATTER LEVEL			
				T	TELECOMMUNICATIONS CABLE	P	SEWER LINE AND STRUCTURES	EX	DESIGN PAVEMENT LEVEL			
				WC	WATER CONDUIT	PC	EX-SEWER LINE & STRUCTURES	EX	PROPOSED CONTOUR LINE & LEVEL			
				GC	GAS CONDUIT	FI	KERB AND CHANNEL	EX	EXISTING CONTOUR LINE & LEVEL			
				RC	RECYCLED WATER CONDUIT	EX	EX./FUT. KERB AND CHANNEL	EX	FILLING IN EXCESS OF 200mm			
				CS	COMBINED SERVICES CONDUIT	EX	KERB TO BE REMOVED OFFSITE	EX	CATCH DRAIN AND INVERT LEVEL			
				TL	T.B.M.	EX	STREET SIGN	EX	EX. BATTER	EX	PROP. BATTER	

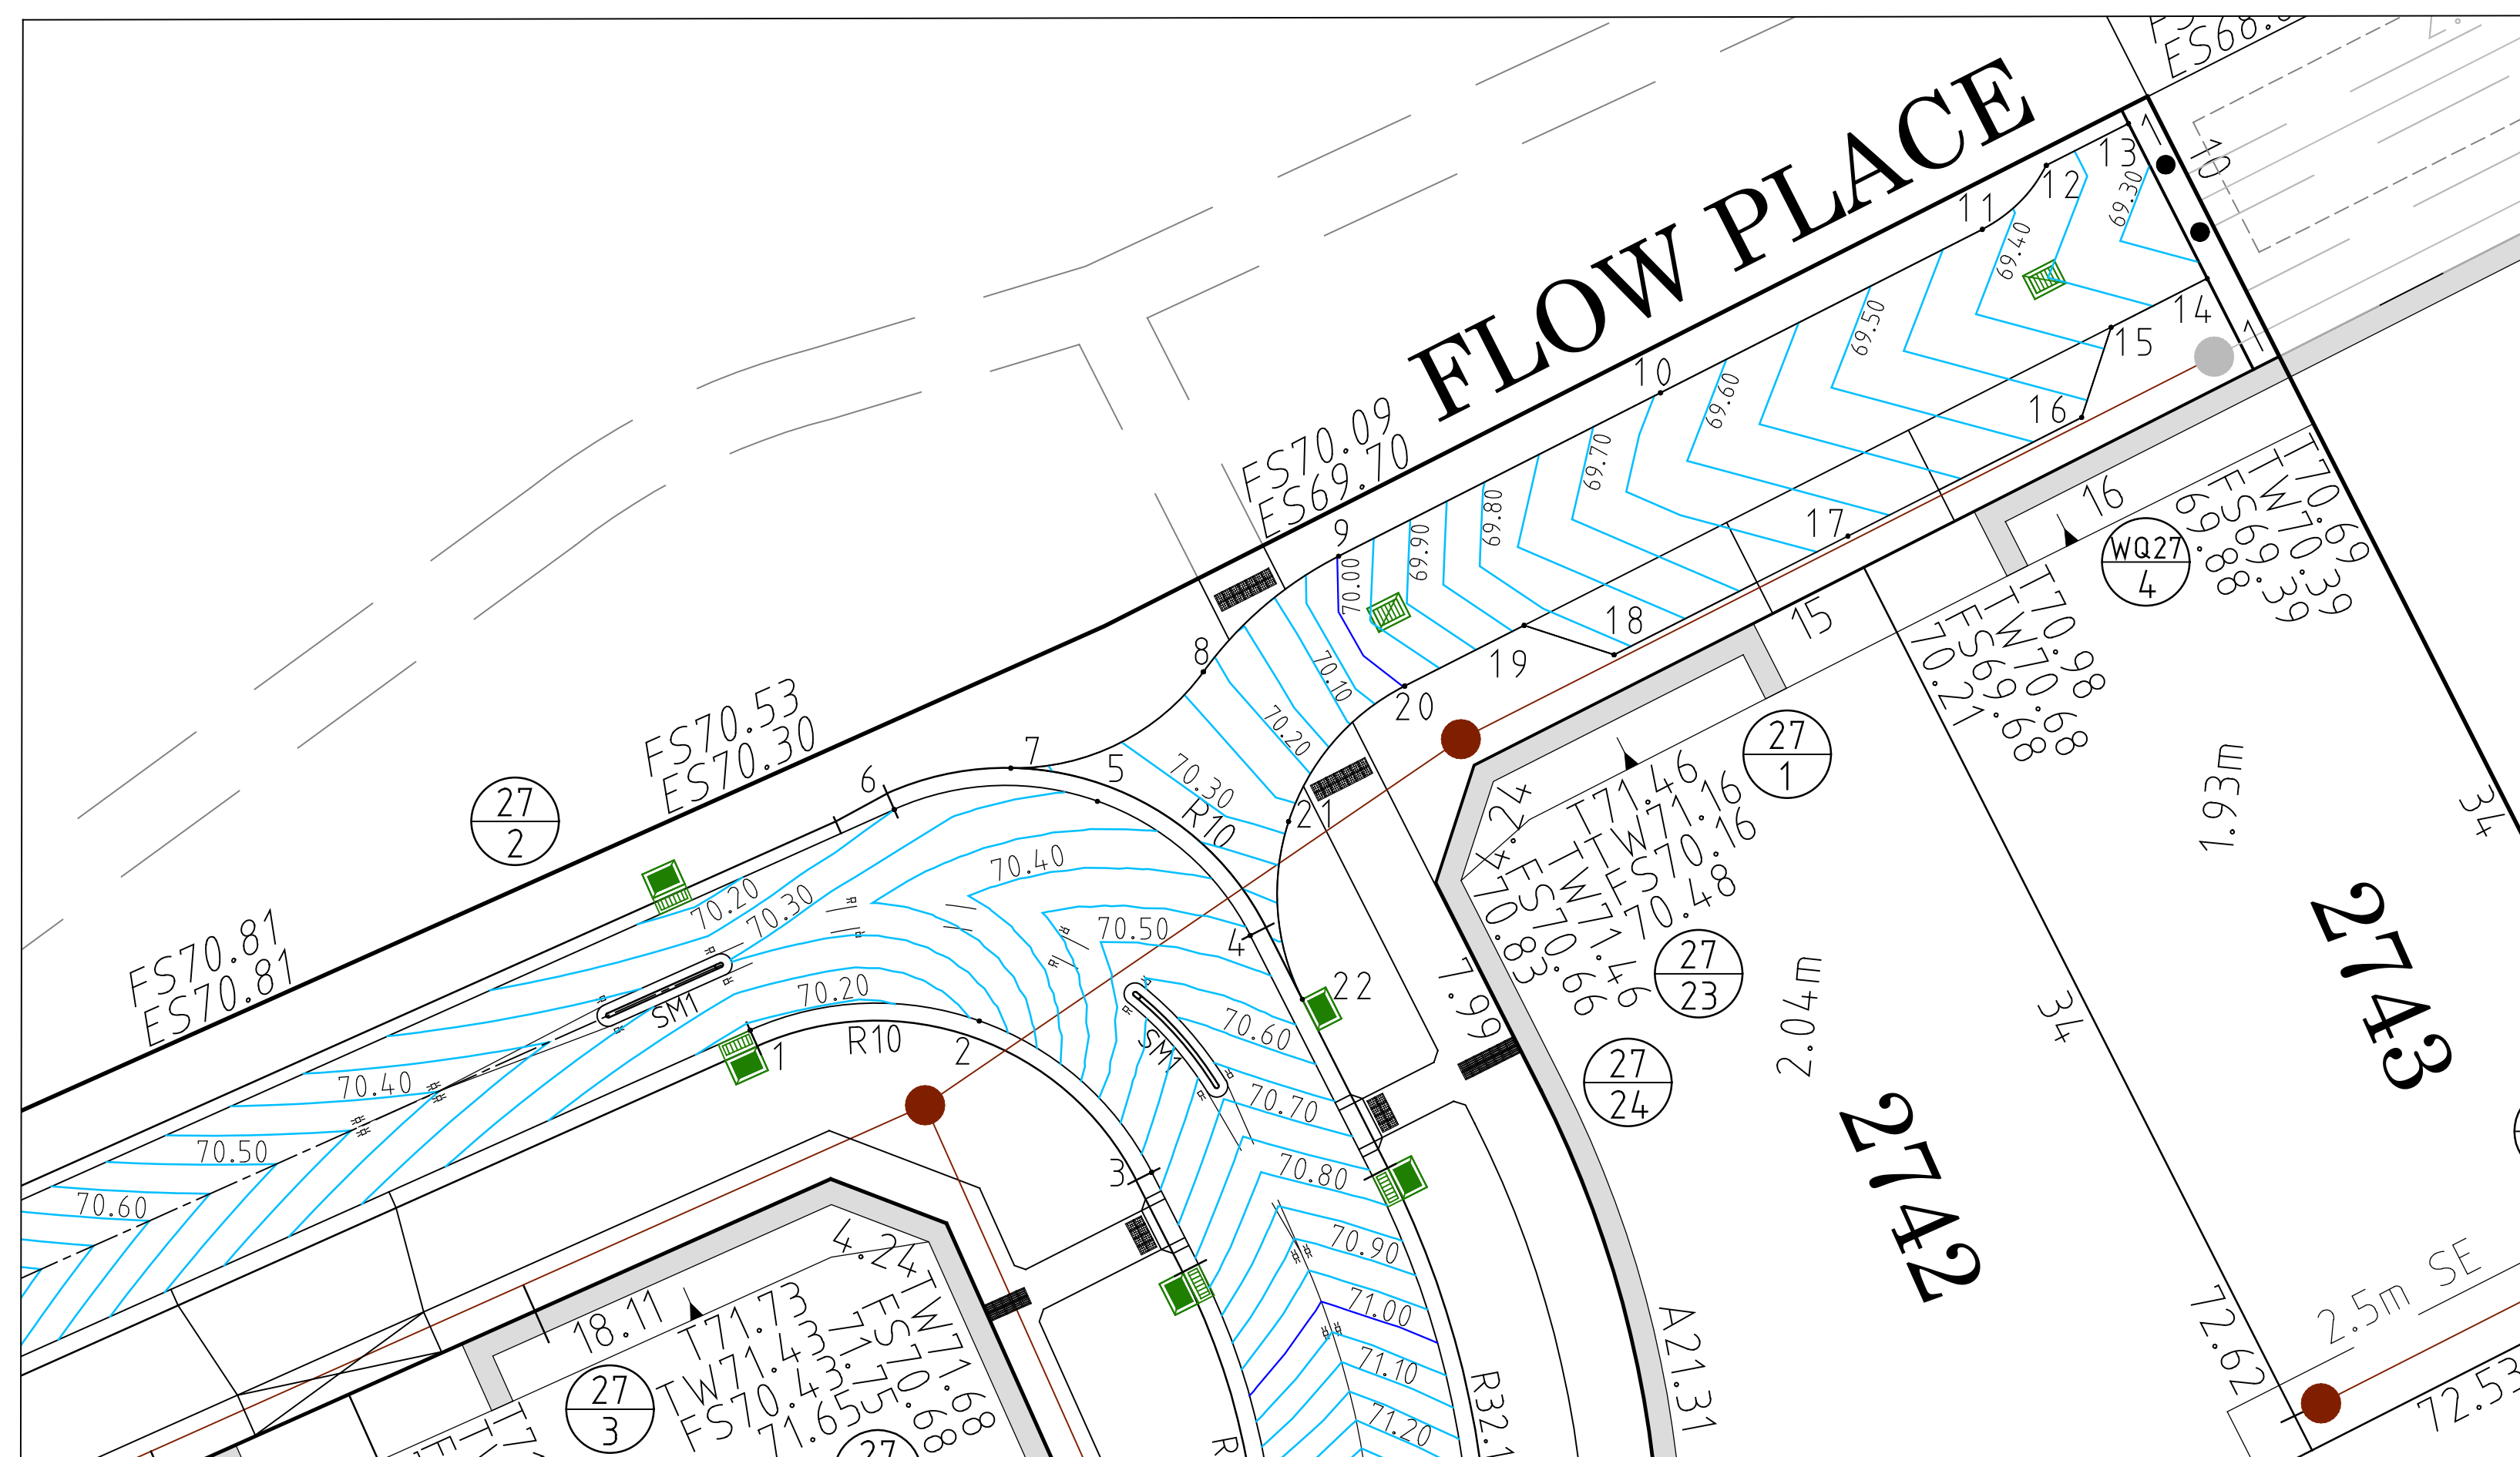

POINT SET OUT SCHEDULE				
POINT	No.	EASTING	NORTHING	R.L.
	1	302491.78	5820806.64	70.188
	2	302499.64	5820806.96	70.261
	3	302505.56	5820801.77	70.626
	4	302508.94	5820809.90	70.459
	5	302503.70	5820814.50	70.314
	6	302496.72	5820814.22	70.228
	7	302500.72	5820815.64	70.282
	8	302507.33	5820818.95	70.220
	9	302511.98	5820822.92	69.998
	10	302523.02	5820828.53	69.646
	11	302534.07	5820834.14	69.423
	12	302536.27	5820836.34	69.370
	13	302539.09	5820837.77	69.313
	14	302541.79	5820832.45	69.313
	15	302538.49	5820830.78	69.379
	16	302537.48	5820827.68	69.467
	17	302529.46	5820823.61	69.629
	18	302521.43	5820819.53	69.815
	19	302518.34	5820820.54	69.834
	20	302514.24	5820818.46	69.998
	21	302510.26	5820813.81	70.280
	22	302510.73	5820807.71	70.530

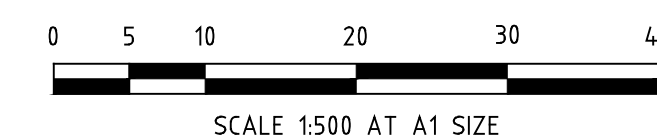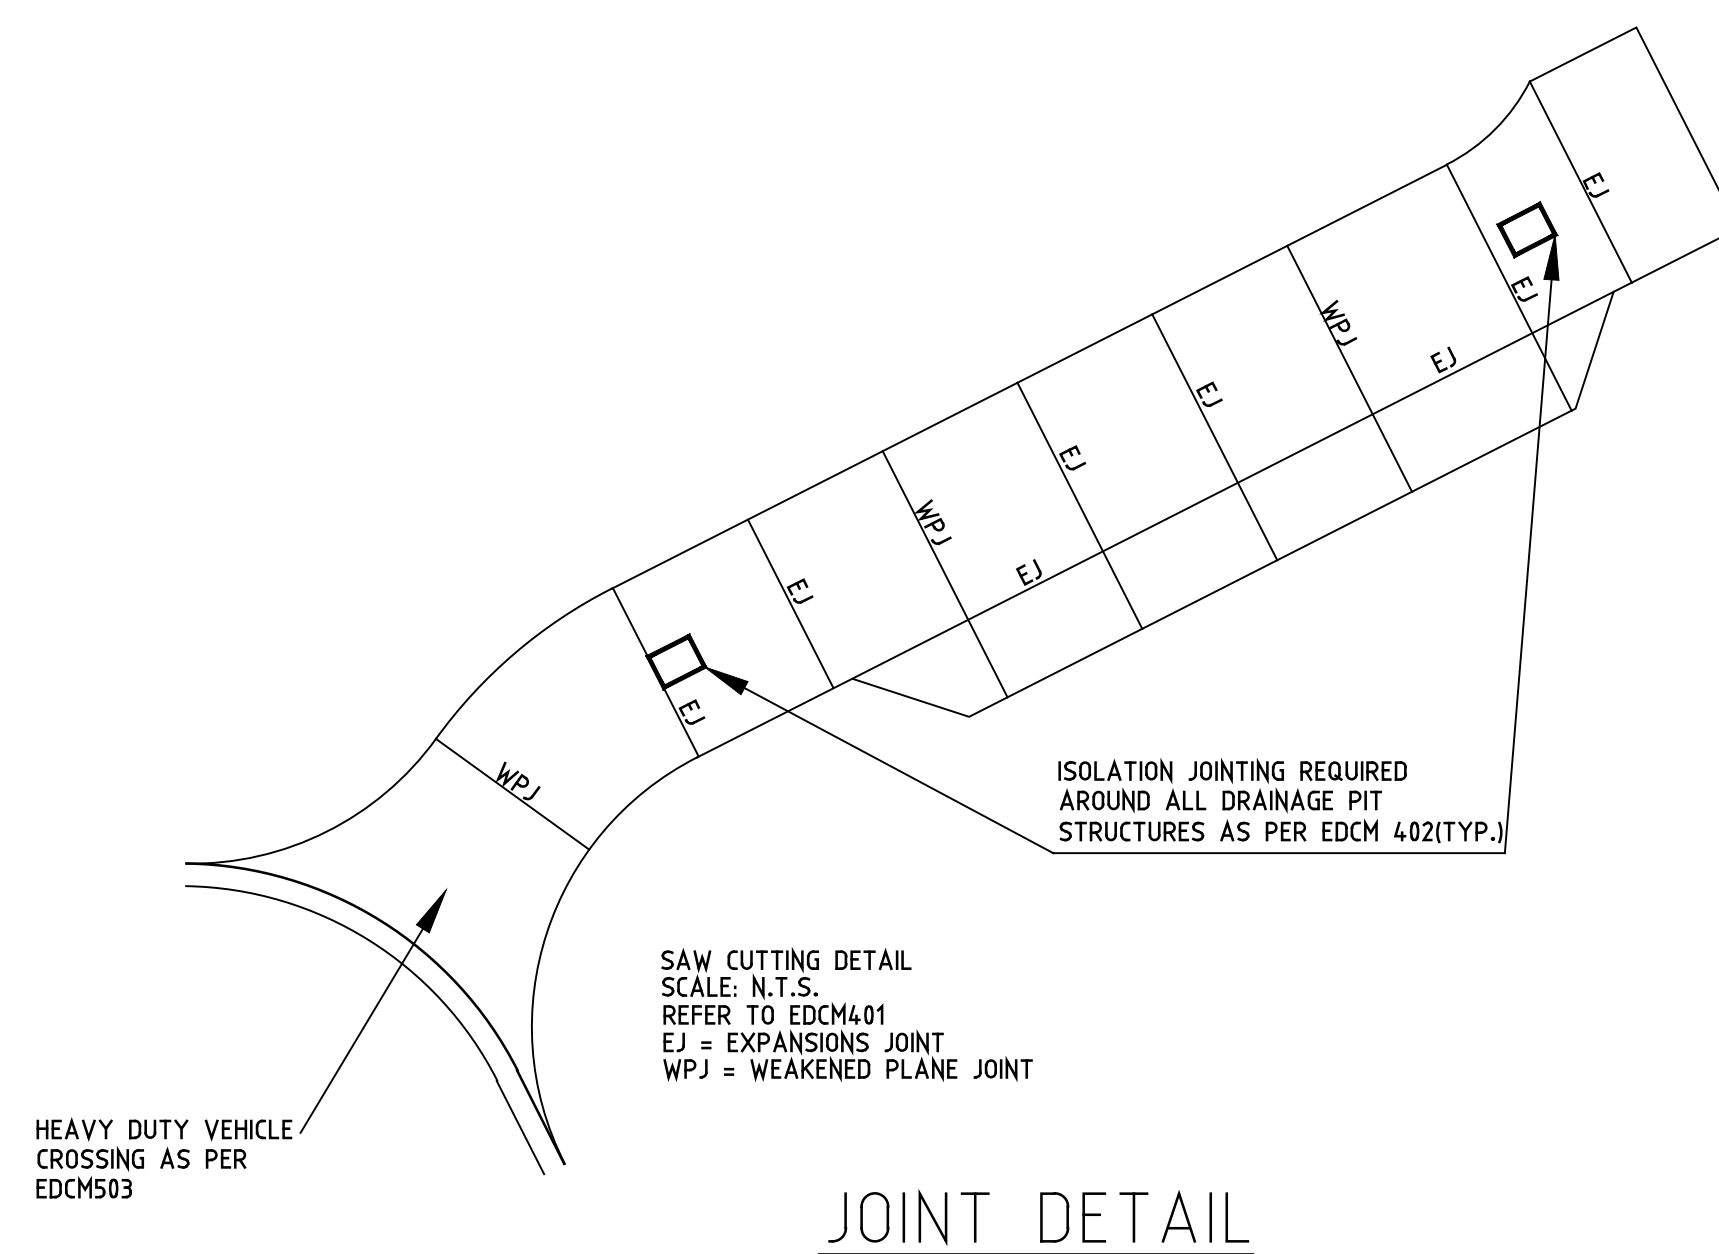

PRELIMINARY

[illegible]

EXISTING STAGE 34 PROPOSED STAGE 27

LIMIT OF WORKS

MONA CIRCUIT
REFER TO SHEET 07

ASPECT DRIVE
REFER TO SHEET 08

FLOW PLACE
REFER TO SHEET 10

HORIZONTAL
GEOMETRY
VERTICAL
GEOMETRY

DESIGN GRADELINE

DATUM RL67.00

DESIGN
CENTRELINE

LEFT DESIGN
LIP OF KERB

RIGHT DESIGN
LIP OF KERB

EXISTING SURFACE
LEFT PROP BNDRY

EXISTING SURFACE
RIGHT PROP BNDRY

CHAINAGE

RTP

RTP

TP

TP

LTP

RTP

LTP

LTP

RTP

TP

LTP

RTP

RTP

LTP

LTP

RTP

LTP

TP

DOMINION DRIVE


Horizontal scale 1:500
Vertical scale 1:50

H 1 : 500
@ A1
V 1 : 50

PRELIMINARY

				LEGEND							
P1	PRELIMINARY ISSUE	25-07-2024	M.C.		GAS MAIN		HOUSE DRAIN PROPOSED/EX.		EXISTING SURFACE LEVEL		CHAINAGES AND TANGENT POINTS
					WATER MAIN		PROPERTY INLET, DRAINAGE PITS		EXISTING SURFACE LEVEL		DESIGN TOP/TOE OF BATTER LEVEL
					RECYCLED WATER MAIN		EX./FUT. INLET, DRAINAGE PITS		EXISTING SURFACE LEVEL		DESIGN TOP/TOE OF BATTER LEVEL
					ELECTRICITY CABLE		DRAINAGE PIT SLOPE/NUMBER		EXISTING SURFACE LEVEL		DESIGN TOP/TOE OF BATTER LEVEL
					TELECOMMUNICATIONS CABLE		SEWER LINE AND STRUCTURES		EXISTING SURFACE LEVEL		DESIGN TOP/TOE OF BATTER LEVEL
					WATER CONDUIT		EX-SEWER LINE AND STRUCTURES		EXISTING SURFACE LEVEL		DESIGN TOP/TOE OF BATTER LEVEL
					GAS CONDUIT		KERB AND CHANNEL		EXISTING SURFACE LEVEL		DESIGN TOP/TOE OF BATTER LEVEL
					RECYCLED WATER CONDUIT		EX./FUT. KERB AND CHANNEL		EXISTING SURFACE LEVEL		DESIGN TOP/TOE OF BATTER LEVEL
					COMBINED SERVICES CONDUIT		KERB TO BE REMOVED OFFSITE		EXISTING SURFACE LEVEL		DESIGN TOP/TOE OF BATTER LEVEL
					T.B.M.		STREET SIGN		EXISTING SURFACE LEVEL		DESIGN TOP/TOE OF BATTER LEVEL
	A		EX. BATTER		EXISTING SURFACE LEVEL		DESIGN TOP/TOE OF BATTER LEVEL				
	P.S.M.		PROP. BATTER		EXISTING SURFACE LEVEL		DESIGN TOP/TOE OF BATTER LEVEL				







22 Business Park Drive
Notting Hill VIC 3168
A.C.N. 006 550 803
E: consulting@dpmvic.com.au
W: www.dpmvic.com.au
T: (03) 9538 5000

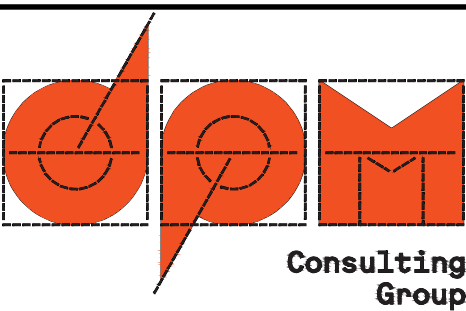


DRAWN: S.PAPAZOIS
DESIGNED: S.PAPAZOIS
CHECKED: M.COLE
AUTHORISED: L.PAPAZOIS
DATE: 25-07-2024

AUTHORITY: MELTON CITY COUNCIL
PROJECT: MODEINA STAGE 27
ROAD AND DRAINAGE
DETAILS: DOMINION DRIVE LONGITUDINAL SECTION


SCALE 1:500
LEVEL DATUM AHD
SHEET 11 OF 26
DRAWING No.
1275/27/NE/11
REV. P1

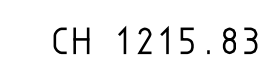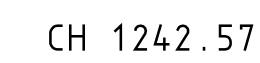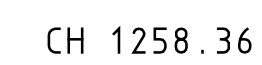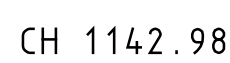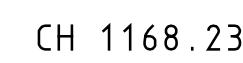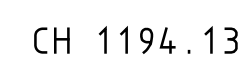


22 Business Park Drive
Notting Hill VIC 3168
A.C.N. 006 550 803
E: consulting@dpmvic.com.au
W: www.dpmvic.com.au
T: (03) 9538 5000

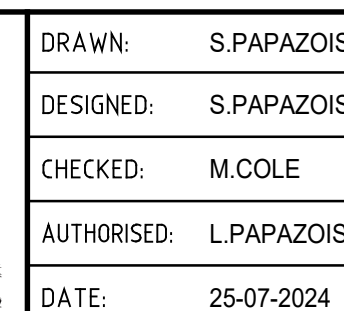


AUTHORITY:	MELTON CITY COUNCIL	SCALE	1:500
PROJECT:	MODEINA STAGE 27 ROAD AND DRAINAGE	LEVEL DATUM	AHD
		SHEET 12 OF 26	
DETAILS:	DOMINION DRIVE CROSS SECTIONS SHEET 1 OF 3	DRAWING No.	REV.
		1275/27/NE/12	P1

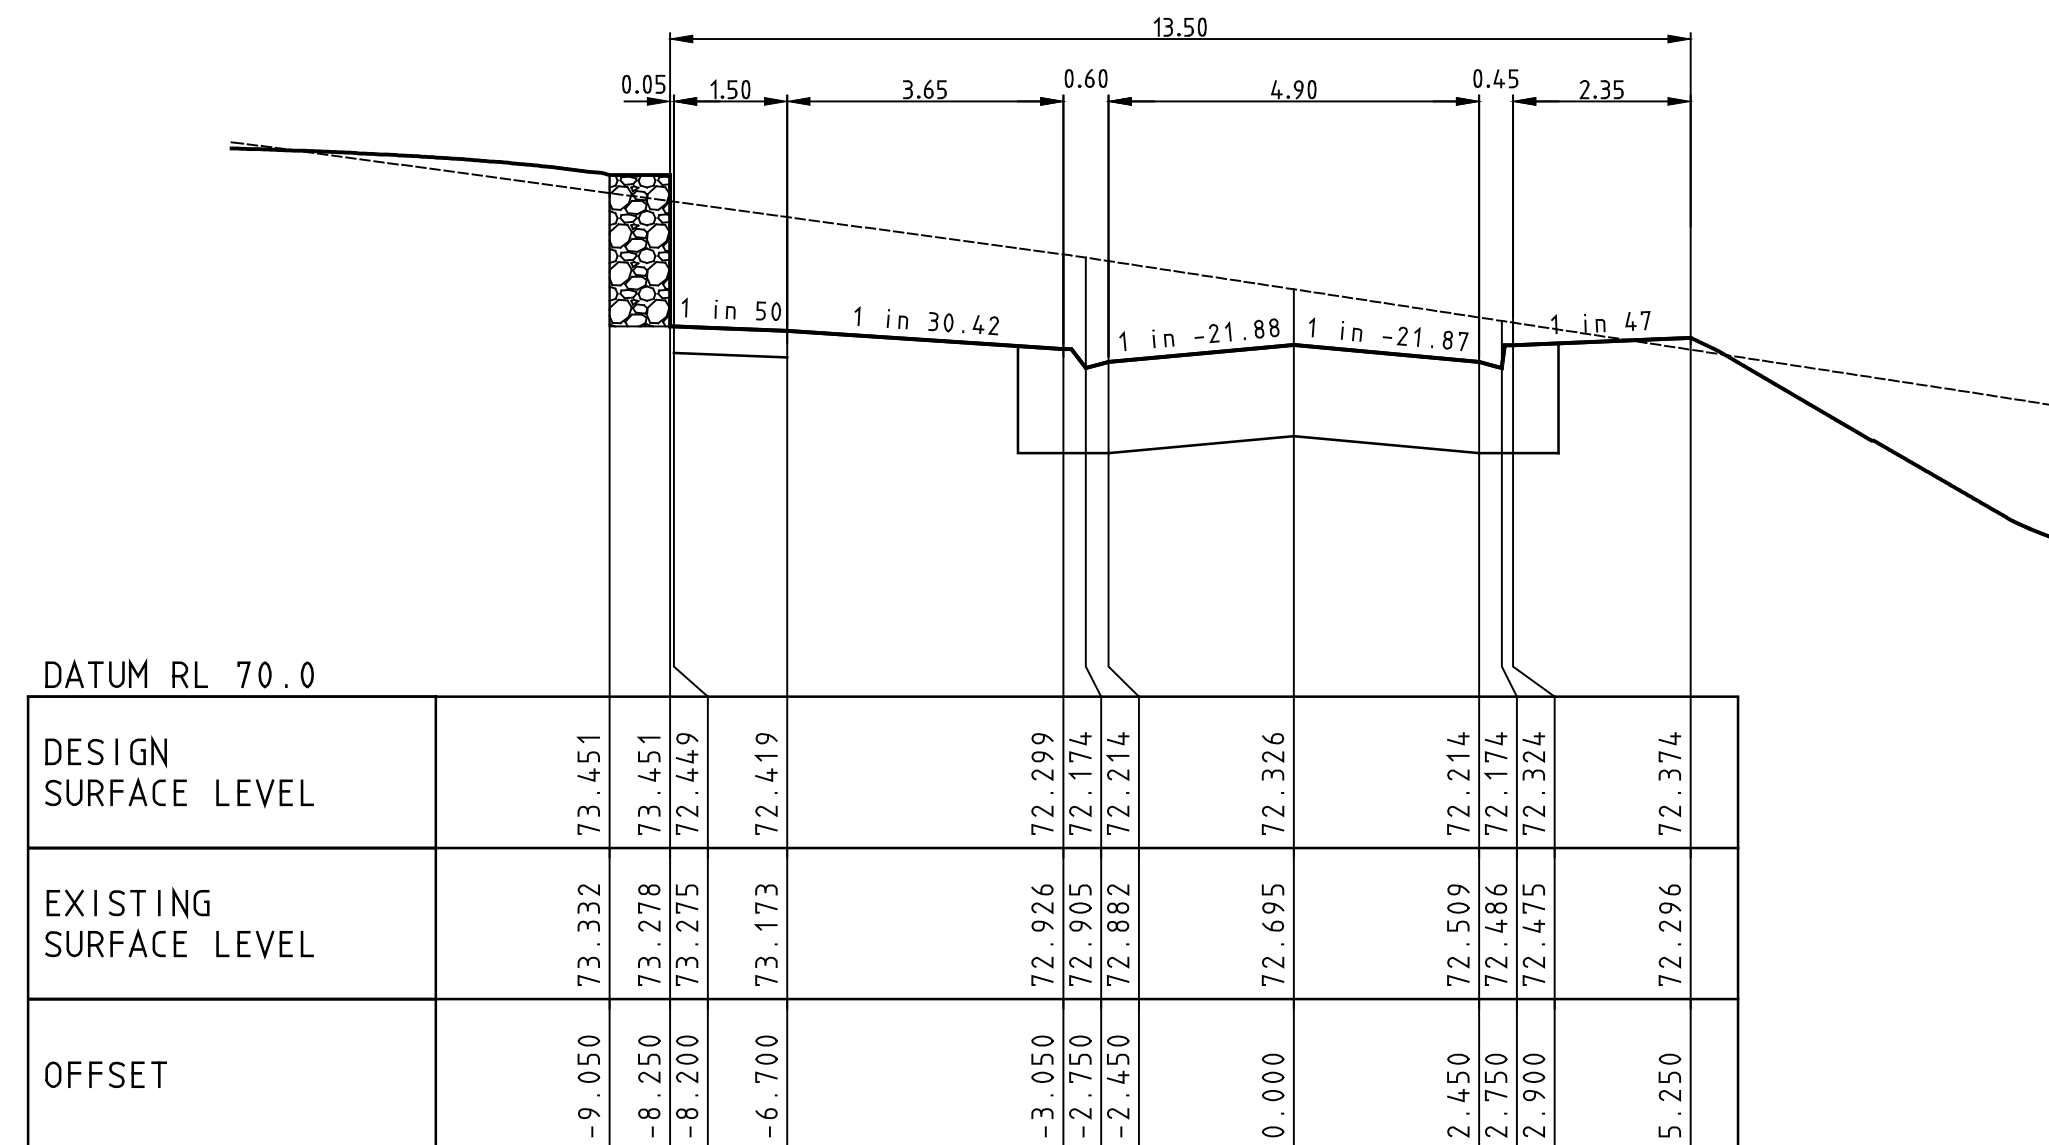


CH 1357.66

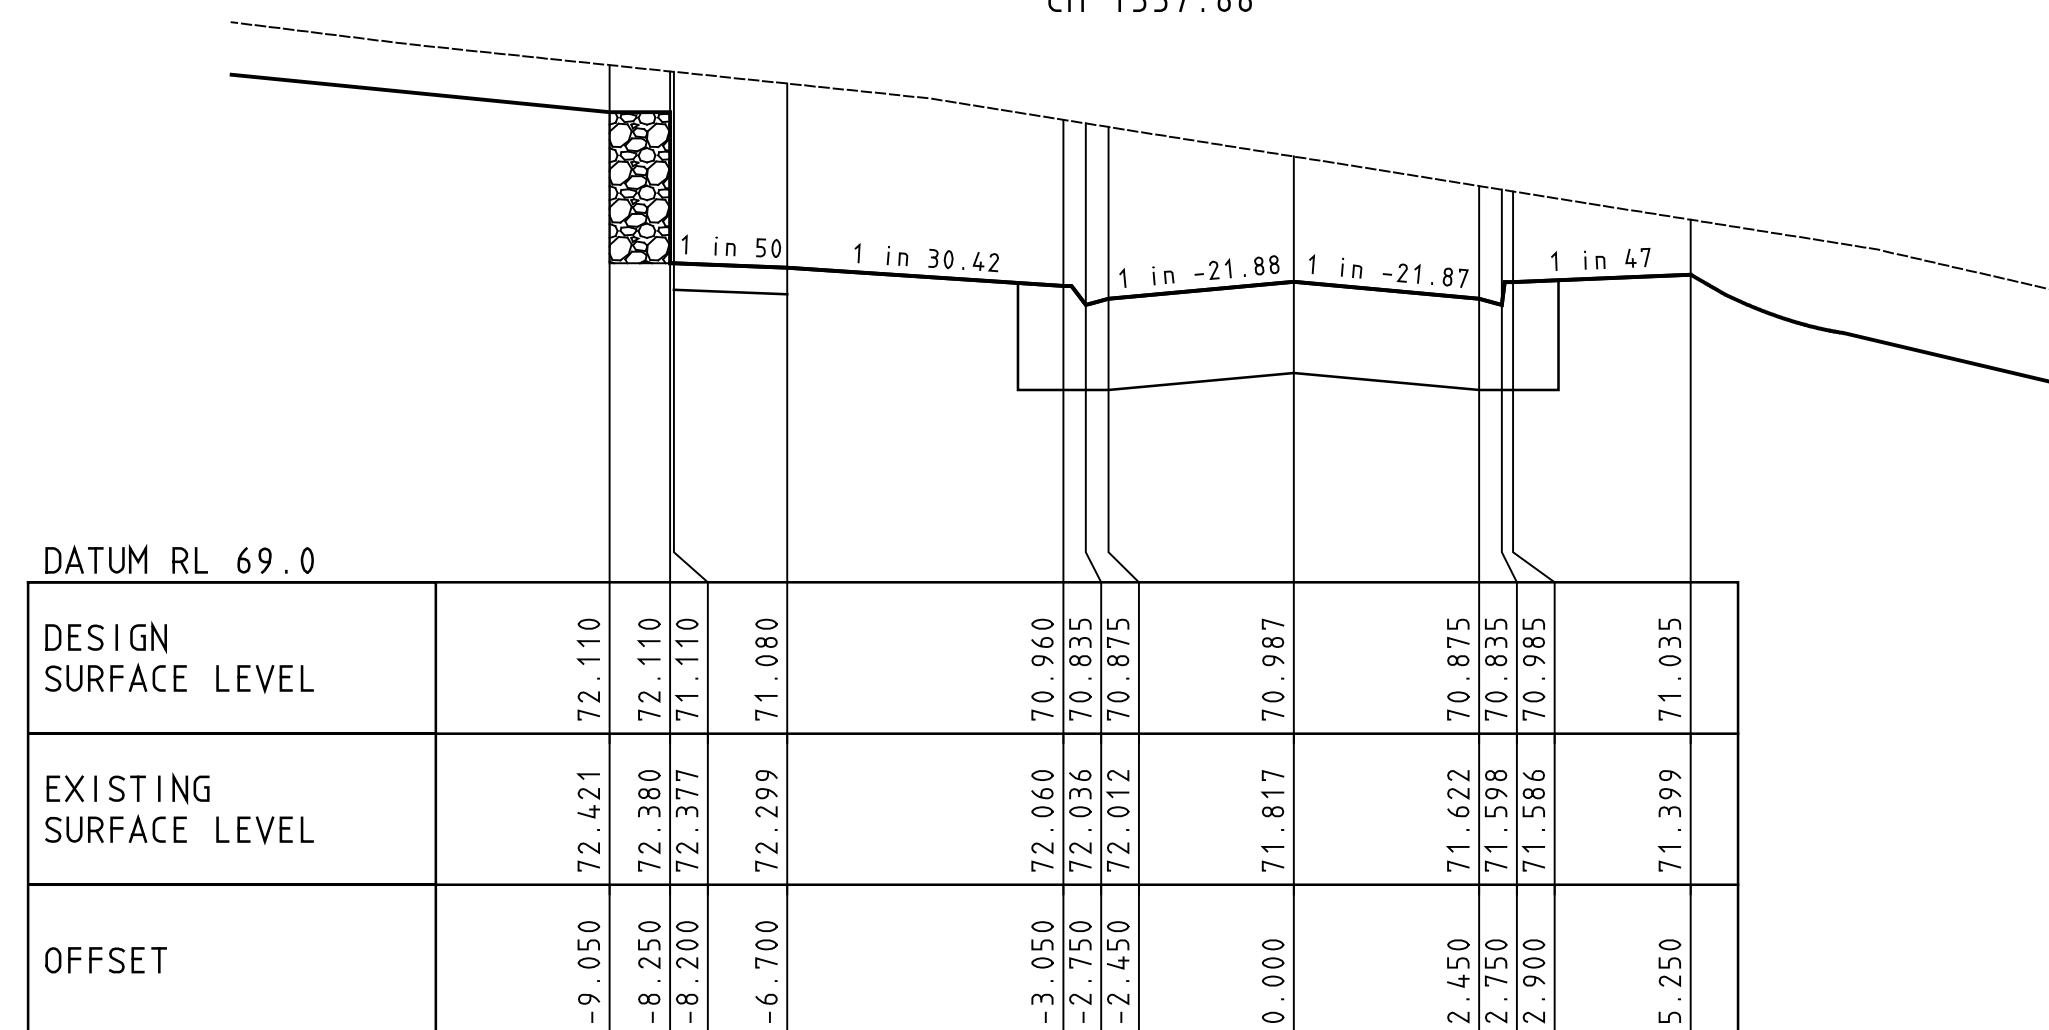


CH 1318.46

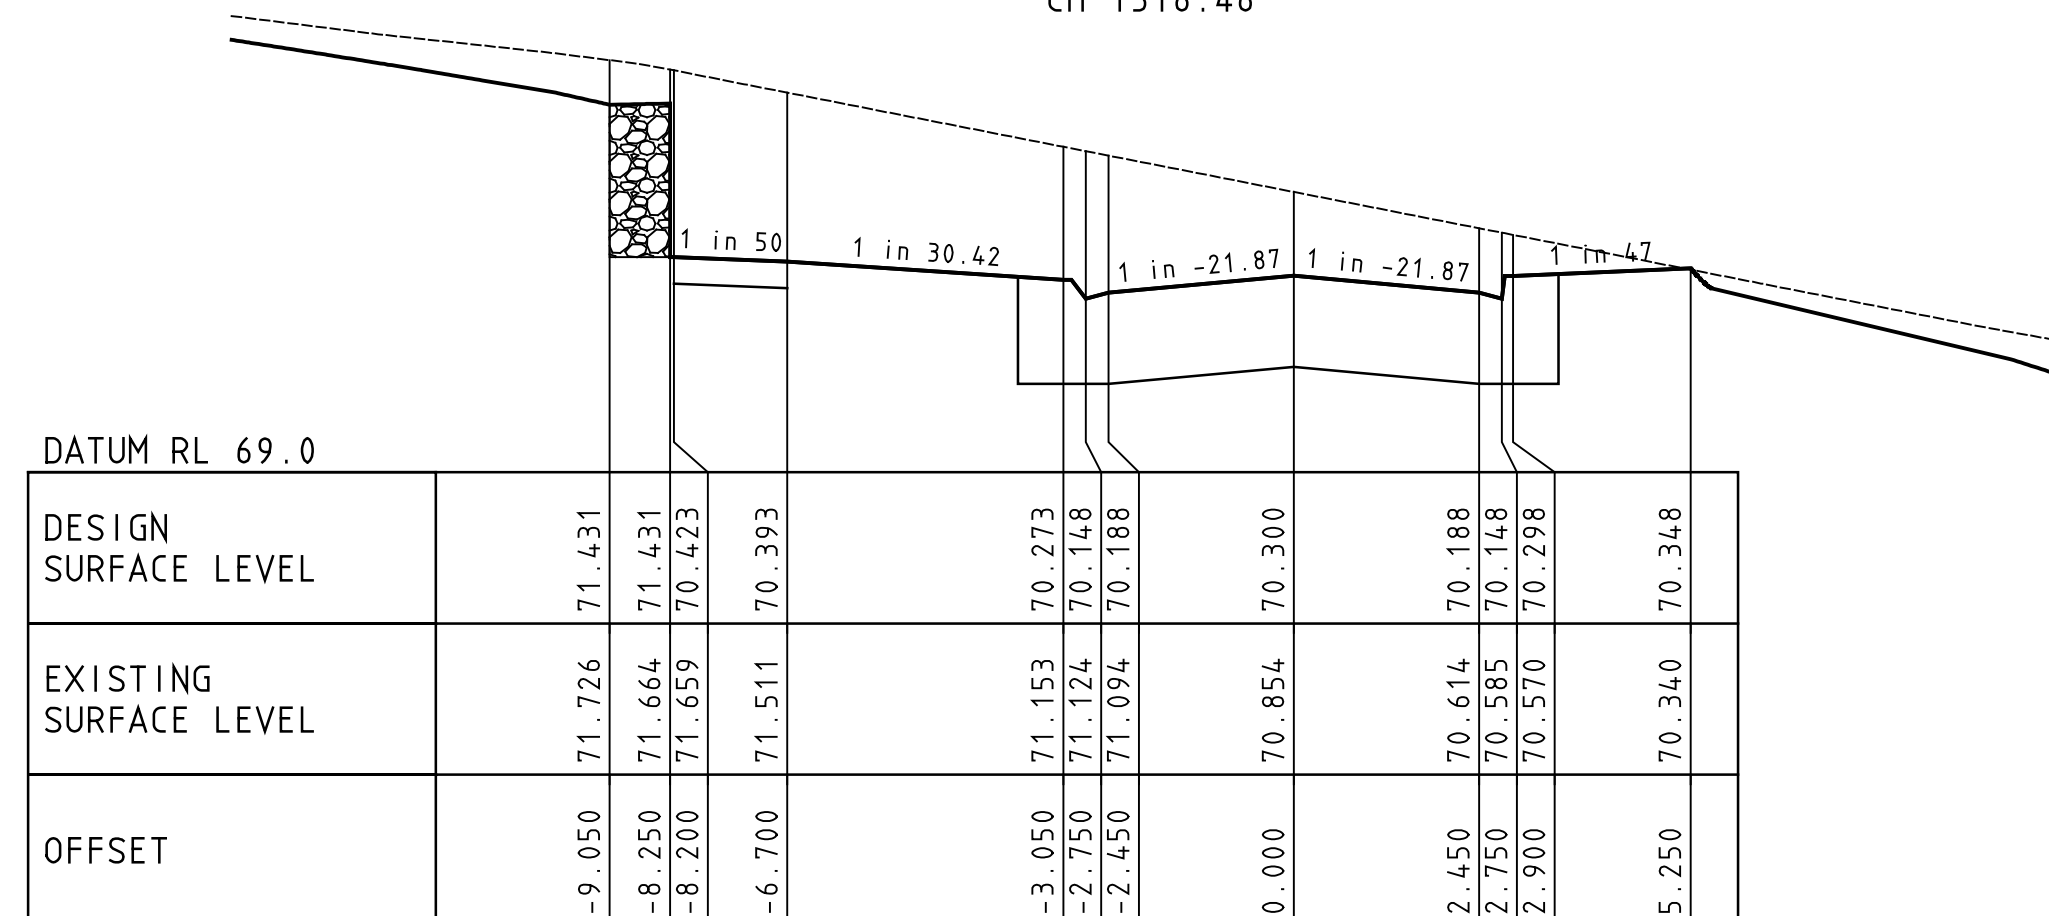


CH 1283.78

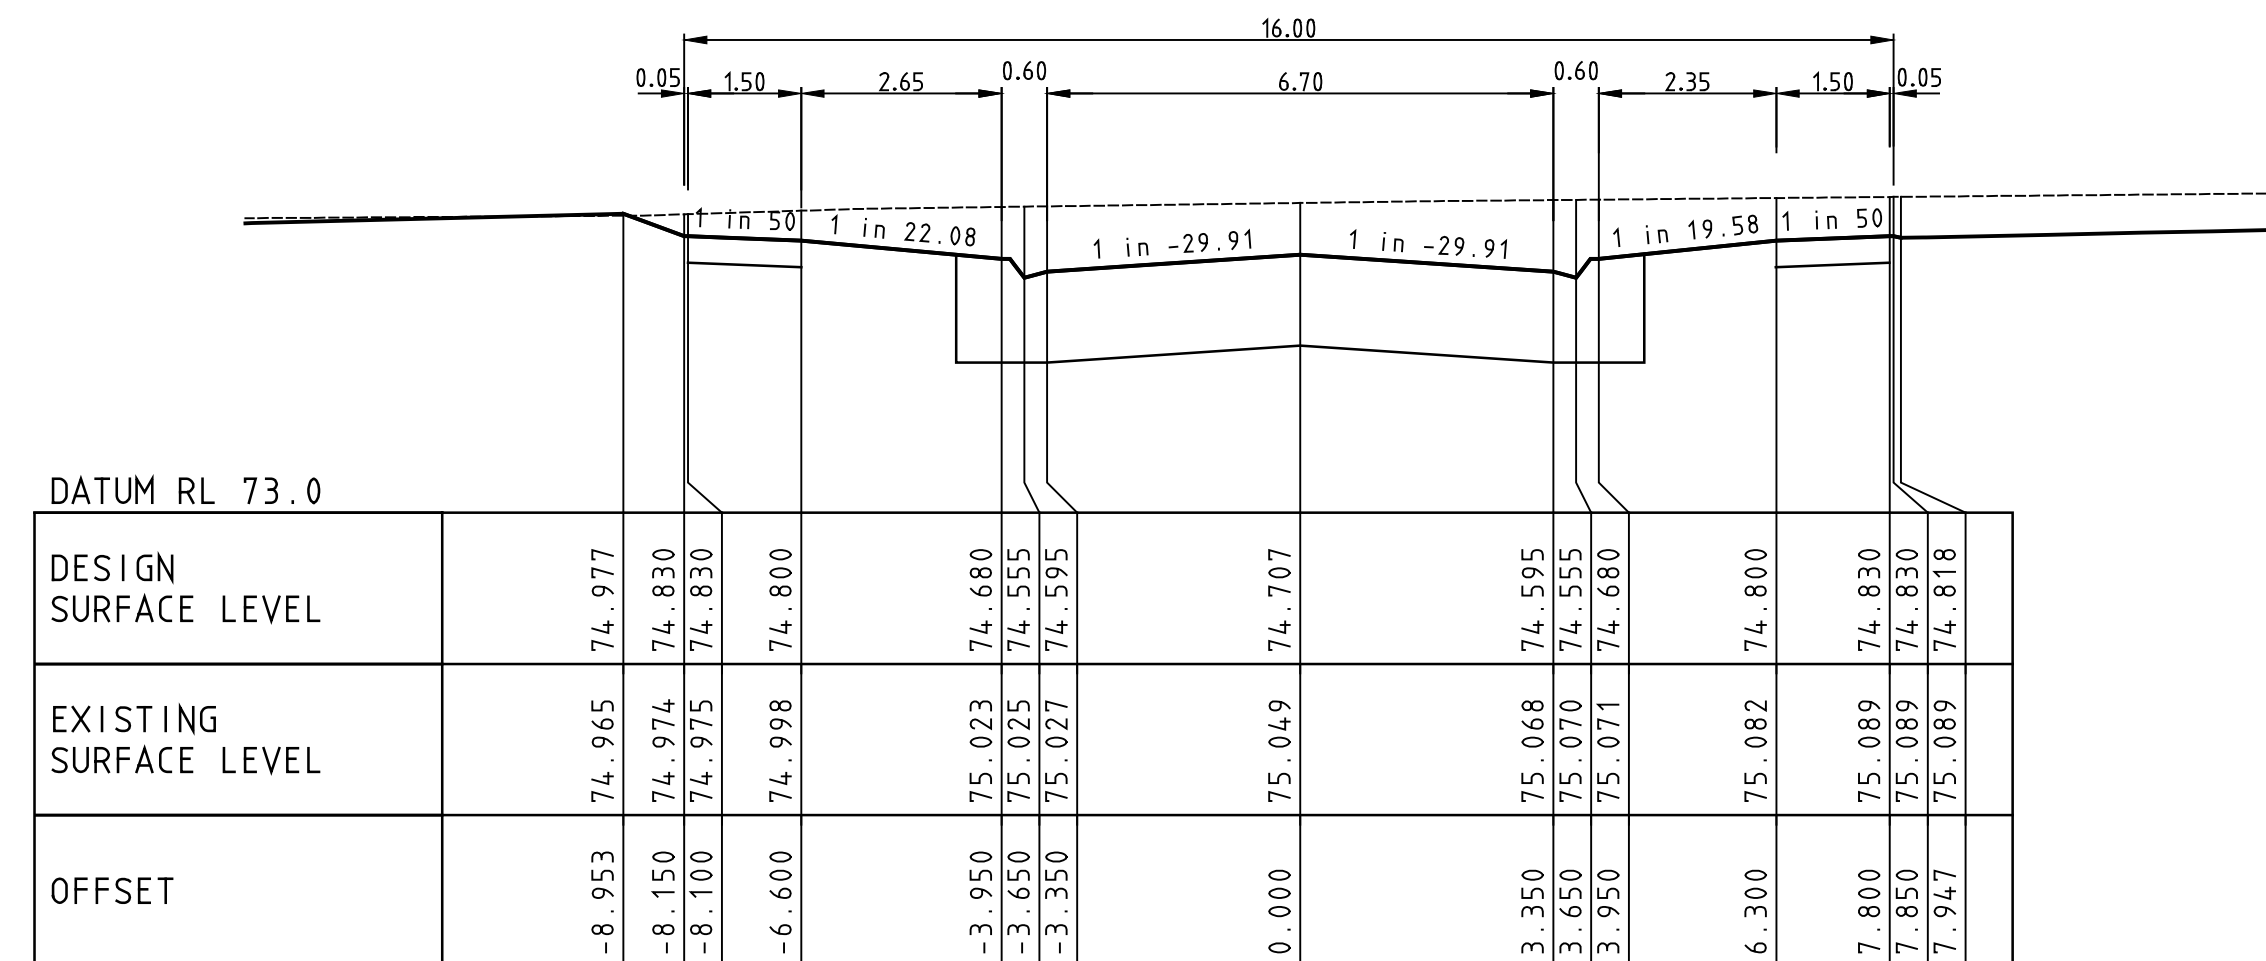

CH 1418.85

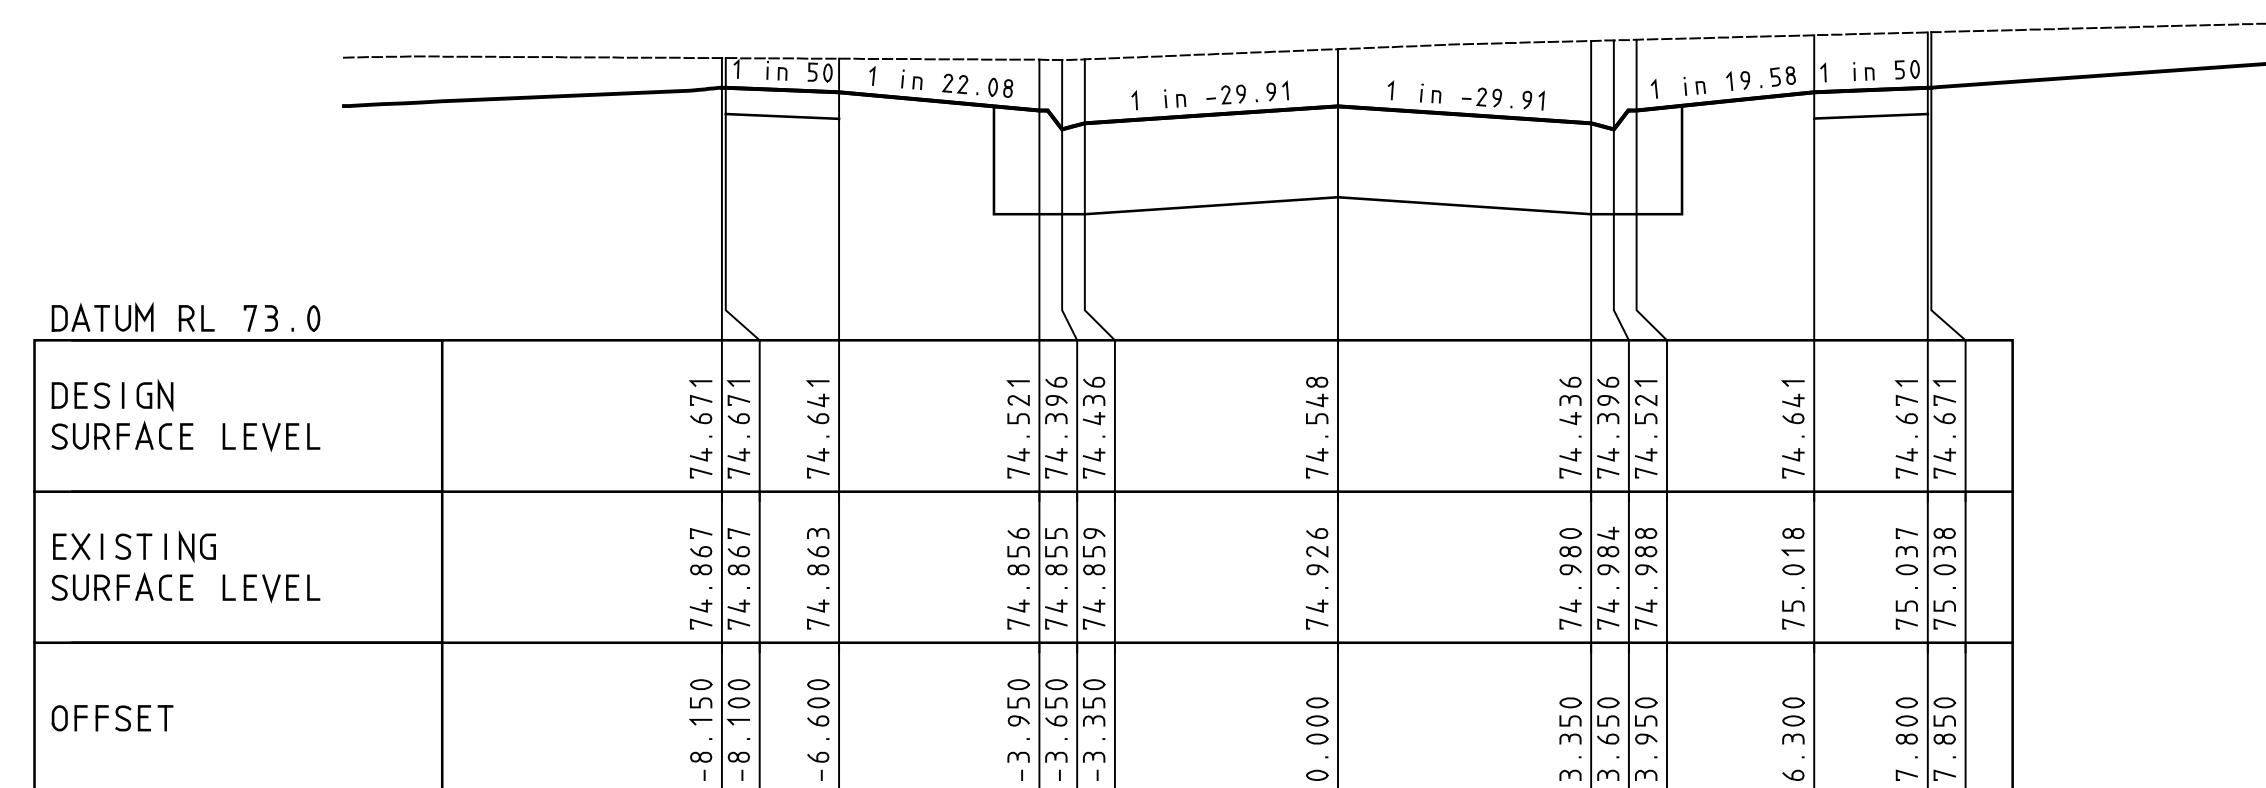

CH 1411.73



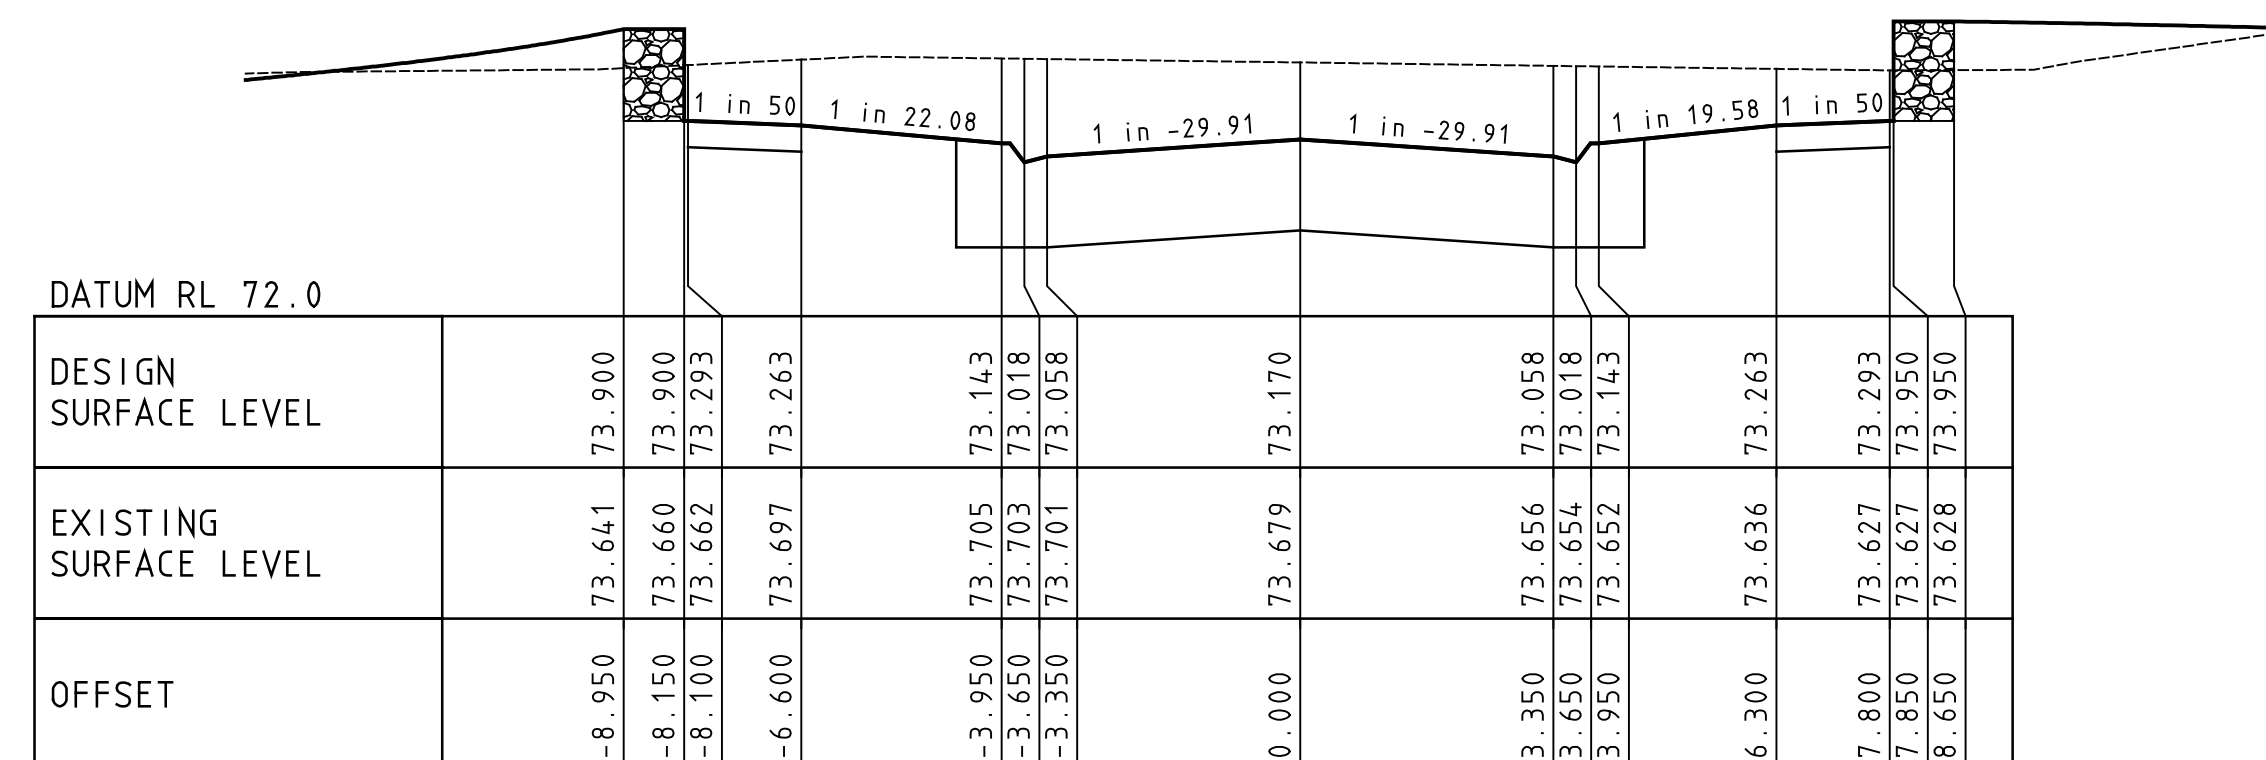


CH 1380.00




PRELIMINARY


				LEGEND										 Consulting Group	22 Business Park Drive Notting Hill VIC 3168 A.C.N. 006 550 803 E: consulting@dpmvic.com.au W: www.dpmvic.com.au T: (03) 9538 5000	DRAWN: S.PAPAZOIS DESIGNED: S.PAPAZOIS CHECKED: M.COLE AUTHORISED: L.PAPAZOIS DATE: 25-07-2024	AUTHORITY: MELTON CITY COUNCIL PROJECT: MODEINA STAGE 27 ROAD AND DRAINAGE DETAILS: DOMINION DRIVE CROSS SECTIONS SHEET 2 OF 3	SCALE 1:500 LEVEL DATUM AHD SHEET 13 OF 26 DRAWING No. 1275/27/NE/13		REV. P1	
P1	PRELIMINARY ISSUE			25-07-2024	M.C.	
REV.	REVISION			DATE	REG	

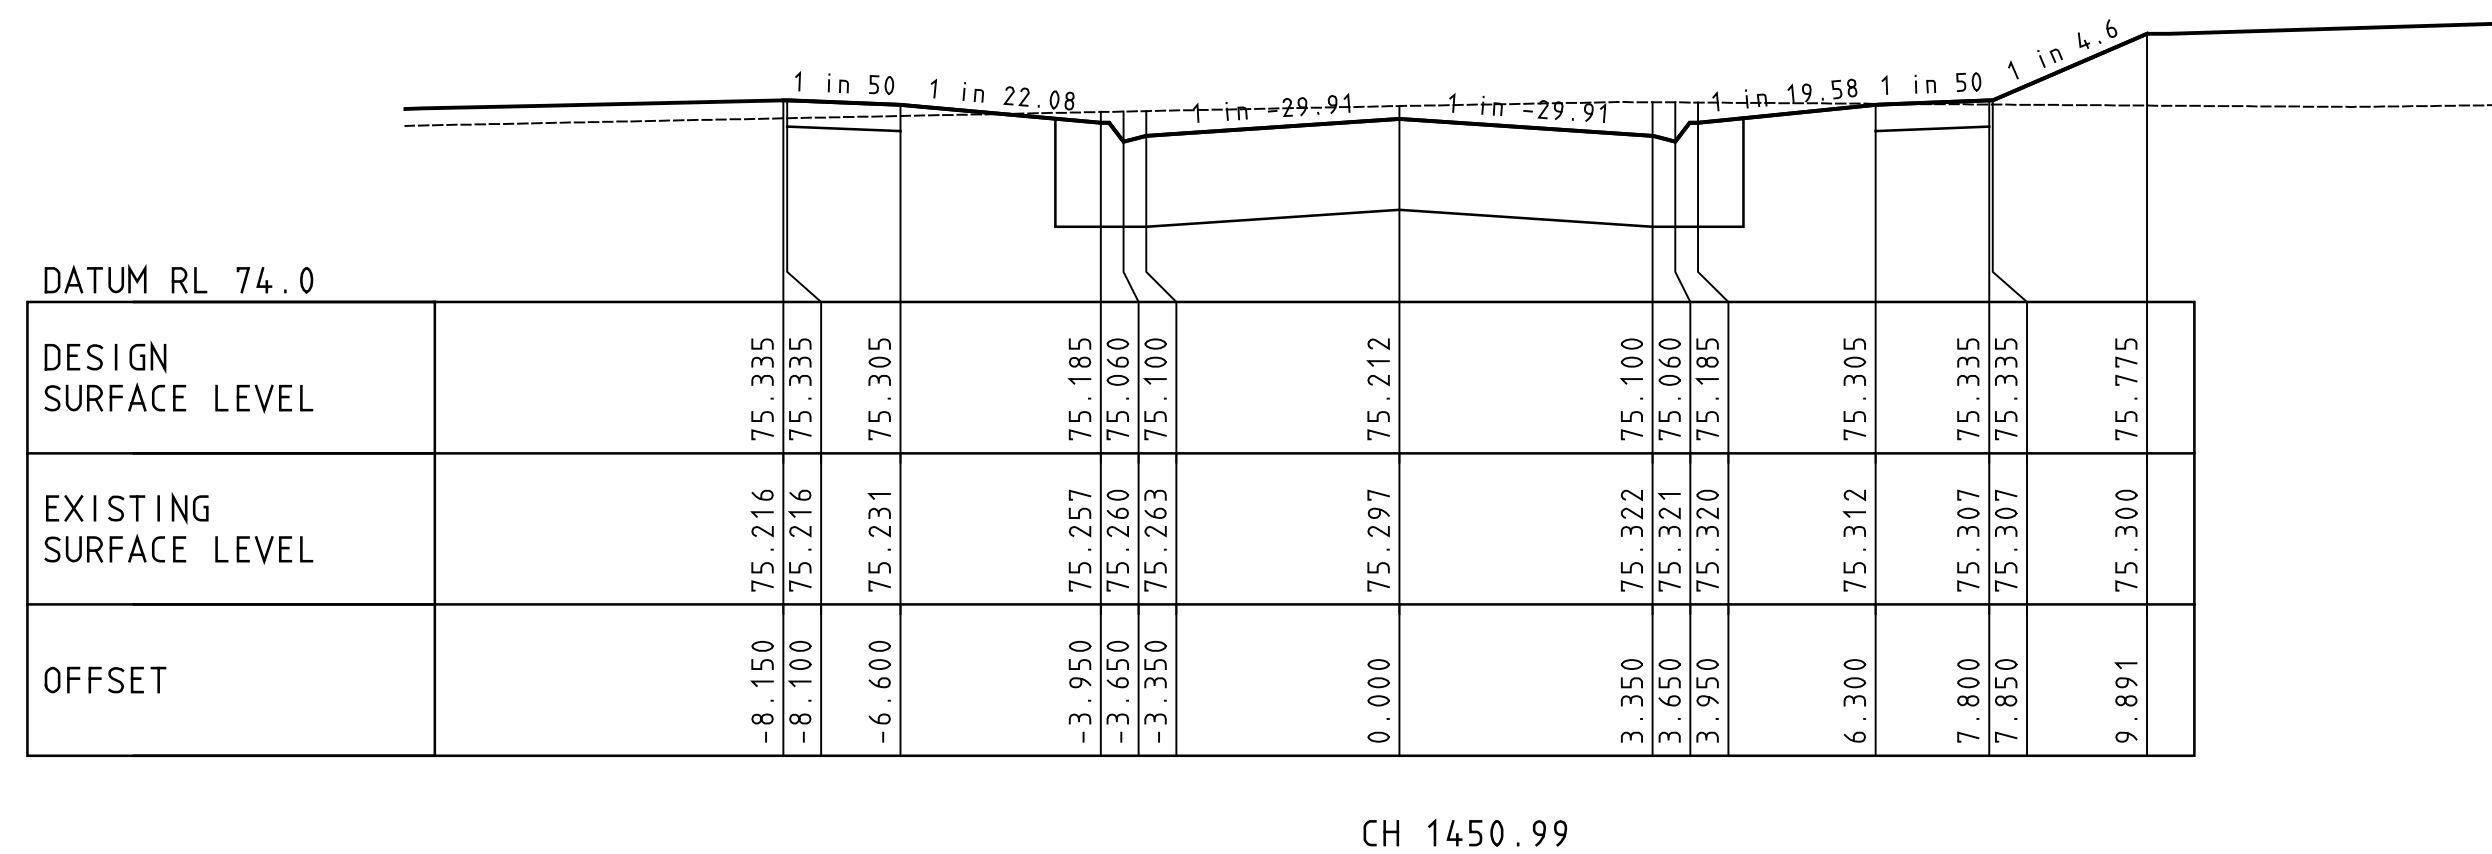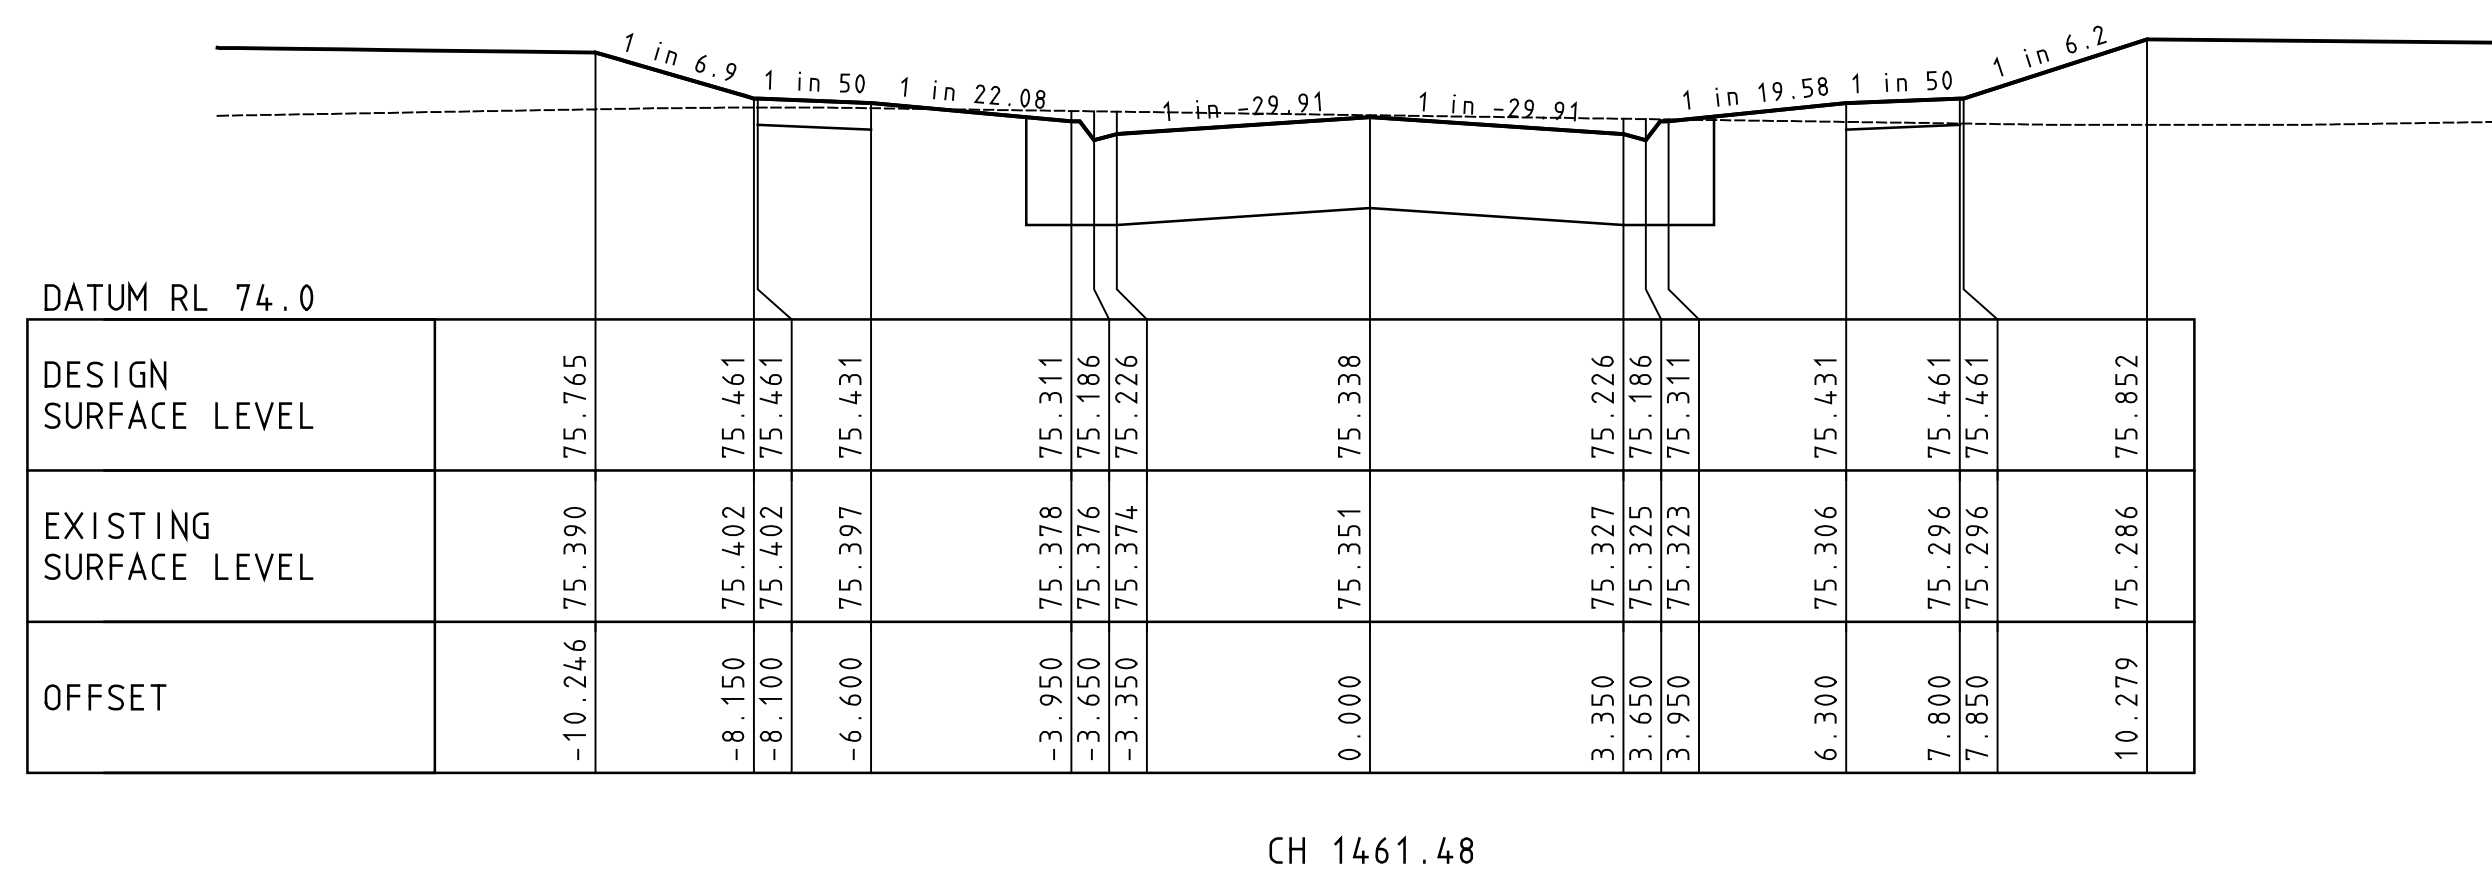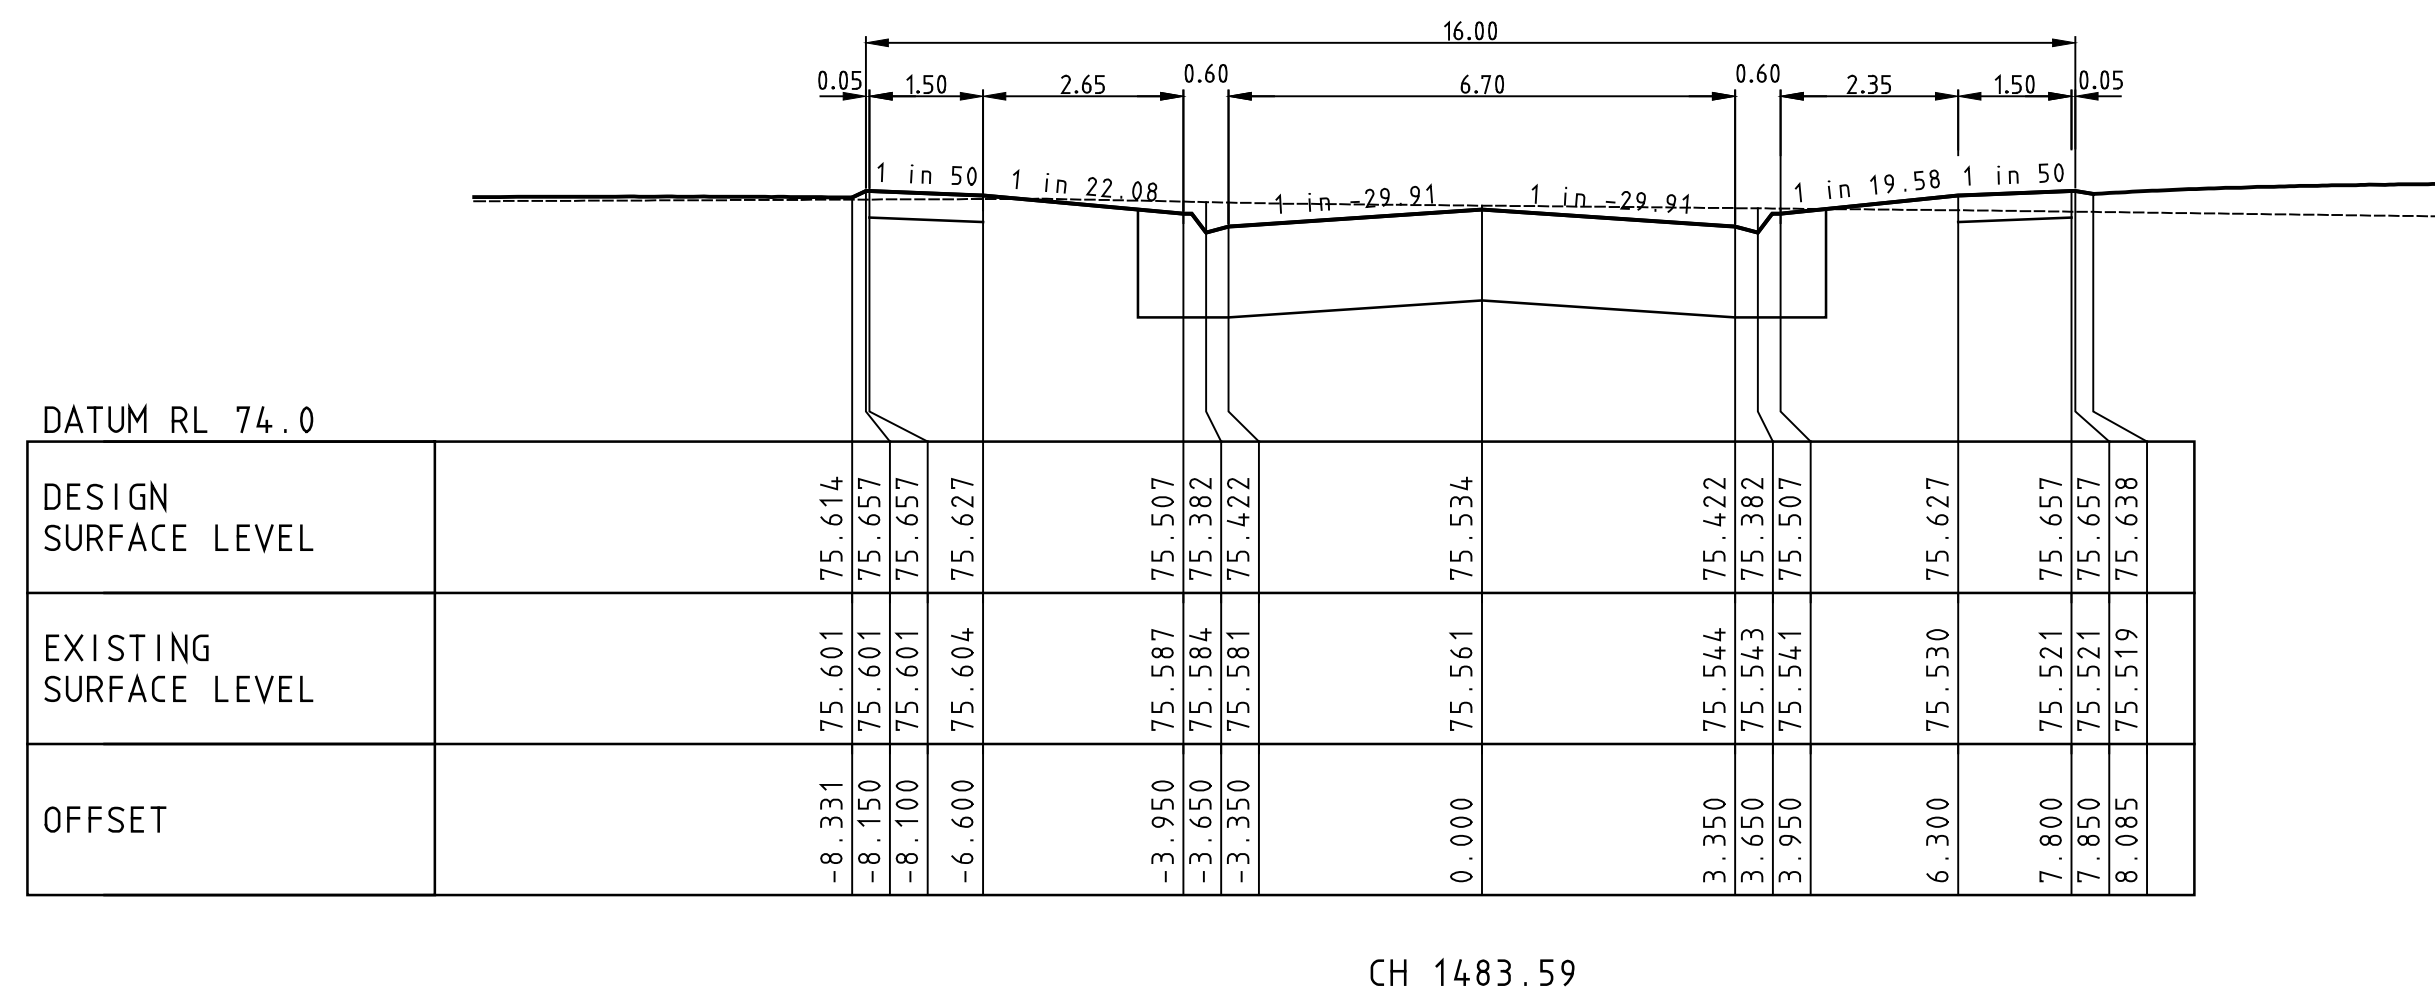


				LEGEND <table><tr><td></td><td>GAS MAIN</td><td></td><td>HOUSE DRAIN PROPOSED/EX.</td><td></td><td>CHAINAGES AND TANGENT POINTS</td></tr><tr><td></td><td>WATER MAIN</td><td></td><td>PROPERTY INLET, DRAINAGE PITS</td><td></td><td>EXISTING SURFACE LEVEL</td></tr><tr><td></td><td>RECYCLED WATER MAIN</td><td></td><td>EX./FUT. INLET, DRAINAGE PITS</td><td></td><td>FINISHED LEVEL (TITLE BOUNDARY)</td></tr><tr><td></td><td>ELECTRICITY CABLE</td><td></td><td>DRAINAGE PIT STAGE/NUMBER</td><td></td><td>DESIGN TOP/TOE OF BATTER LEVEL</td></tr><tr><td></td><td>TELECOMMUNICATIONS CABLE</td><td></td><td>SEWER LINE AND STRUCTURES</td><td></td><td>DESIGN PAVEMENT LEVEL</td></tr><tr><td></td><td>WATER CONDUIT</td><td></td><td>EX. SEWER LINE AND STRUCTURES</td><td></td><td>PROPOSED CONTOUR LINE & LEVEL</td></tr><tr><td></td><td>GAS CONDUIT</td><td></td><td>KERB AND CHANNEL</td><td></td><td>EXISTING CONTOUR LINE & LEVEL</td></tr><tr><td></td><td>RECYCLED WATER CONDUIT</td><td></td><td>EX./FUT. KERB AND CHANNEL</td><td></td><td>FILLING IN EXCESS OF 200mm</td></tr><tr><td></td><td>COMBINED SERVICES CONDUIT</td><td></td><td>KERB TO BE REMOVED OFFSITE</td><td></td><td>CATCH DRAIN AND INVERT LEVEL</td></tr><tr><td></td><td>T.B.M. P.S.M</td><td></td><td>STREET SIGN</td><td></td><td>EX. BATTER, EX. PROF., BATTER</td></tr></table>											GAS MAIN		HOUSE DRAIN PROPOSED/EX.		CHAINAGES AND TANGENT POINTS		WATER MAIN		PROPERTY INLET, DRAINAGE PITS		EXISTING SURFACE LEVEL		RECYCLED WATER MAIN		EX./FUT. INLET, DRAINAGE PITS		FINISHED LEVEL (TITLE BOUNDARY)		ELECTRICITY CABLE		DRAINAGE PIT STAGE/NUMBER		DESIGN TOP/TOE OF BATTER LEVEL		TELECOMMUNICATIONS CABLE		SEWER LINE AND STRUCTURES		DESIGN PAVEMENT LEVEL		WATER CONDUIT		EX. SEWER LINE AND STRUCTURES		PROPOSED CONTOUR LINE & LEVEL		GAS CONDUIT		KERB AND CHANNEL		EXISTING CONTOUR LINE & LEVEL		RECYCLED WATER CONDUIT		EX./FUT. KERB AND CHANNEL		FILLING IN EXCESS OF 200mm		COMBINED SERVICES CONDUIT		KERB TO BE REMOVED OFFSITE		CATCH DRAIN AND INVERT LEVEL		T.B.M. P.S.M		STREET SIGN		EX. BATTER, EX. PROF., BATTER	22 Business Park Drive Notting Hill VIC 3168 A.C.N. 006 550 803 E: consulting@dpmvic.com.au W: www.dpmvic.com.au T: (03) 9538 5000				DRAWN: S.PAPAZOIS DESIGNED: S.PAPAZOIS CHECKED: M.COLE AUTHORISED: L.PAPAZOIS DATE: 25-07-2024		AUTHORITY: MELTON CITY COUNCIL PROJECT: MODEINA STAGE 27 ROAD AND DRAINAGE DETAILS: DOMINION DRIVE CROSS SECTIONS SHEET 3 OF 3		SCALE 1:500 LEVEL DATUM AHD SHEET 14 OF 26 DRAWING No. 1275/27/NE/14 REV. P1	
	GAS MAIN		HOUSE DRAIN PROPOSED/EX.		CHAINAGES AND TANGENT POINTS	
	WATER MAIN		PROPERTY INLET, DRAINAGE PITS		EXISTING SURFACE LEVEL	
	RECYCLED WATER MAIN		EX./FUT. INLET, DRAINAGE PITS		FINISHED LEVEL (TITLE BOUNDARY)	
	ELECTRICITY CABLE		DRAINAGE PIT STAGE/NUMBER		DESIGN TOP/TOE OF BATTER LEVEL	
	TELECOMMUNICATIONS CABLE		SEWER LINE AND STRUCTURES		DESIGN PAVEMENT LEVEL	
	WATER CONDUIT		EX. SEWER LINE AND STRUCTURES		PROPOSED CONTOUR LINE & LEVEL	
	GAS CONDUIT		KERB AND CHANNEL		EXISTING CONTOUR LINE & LEVEL	
	RECYCLED WATER CONDUIT		EX./FUT. KERB AND CHANNEL		FILLING IN EXCESS OF 200mm	
	COMBINED SERVICES CONDUIT		KERB TO BE REMOVED OFFSITE		CATCH DRAIN AND INVERT LEVEL	
	T.B.M. P.S.M		STREET SIGN		EX. BATTER, EX. PROF., BATTER	
P1	PRELIMINARY ISSUE	25-07-2024	M.C.	
REV.	REVISION	DATE	REG	

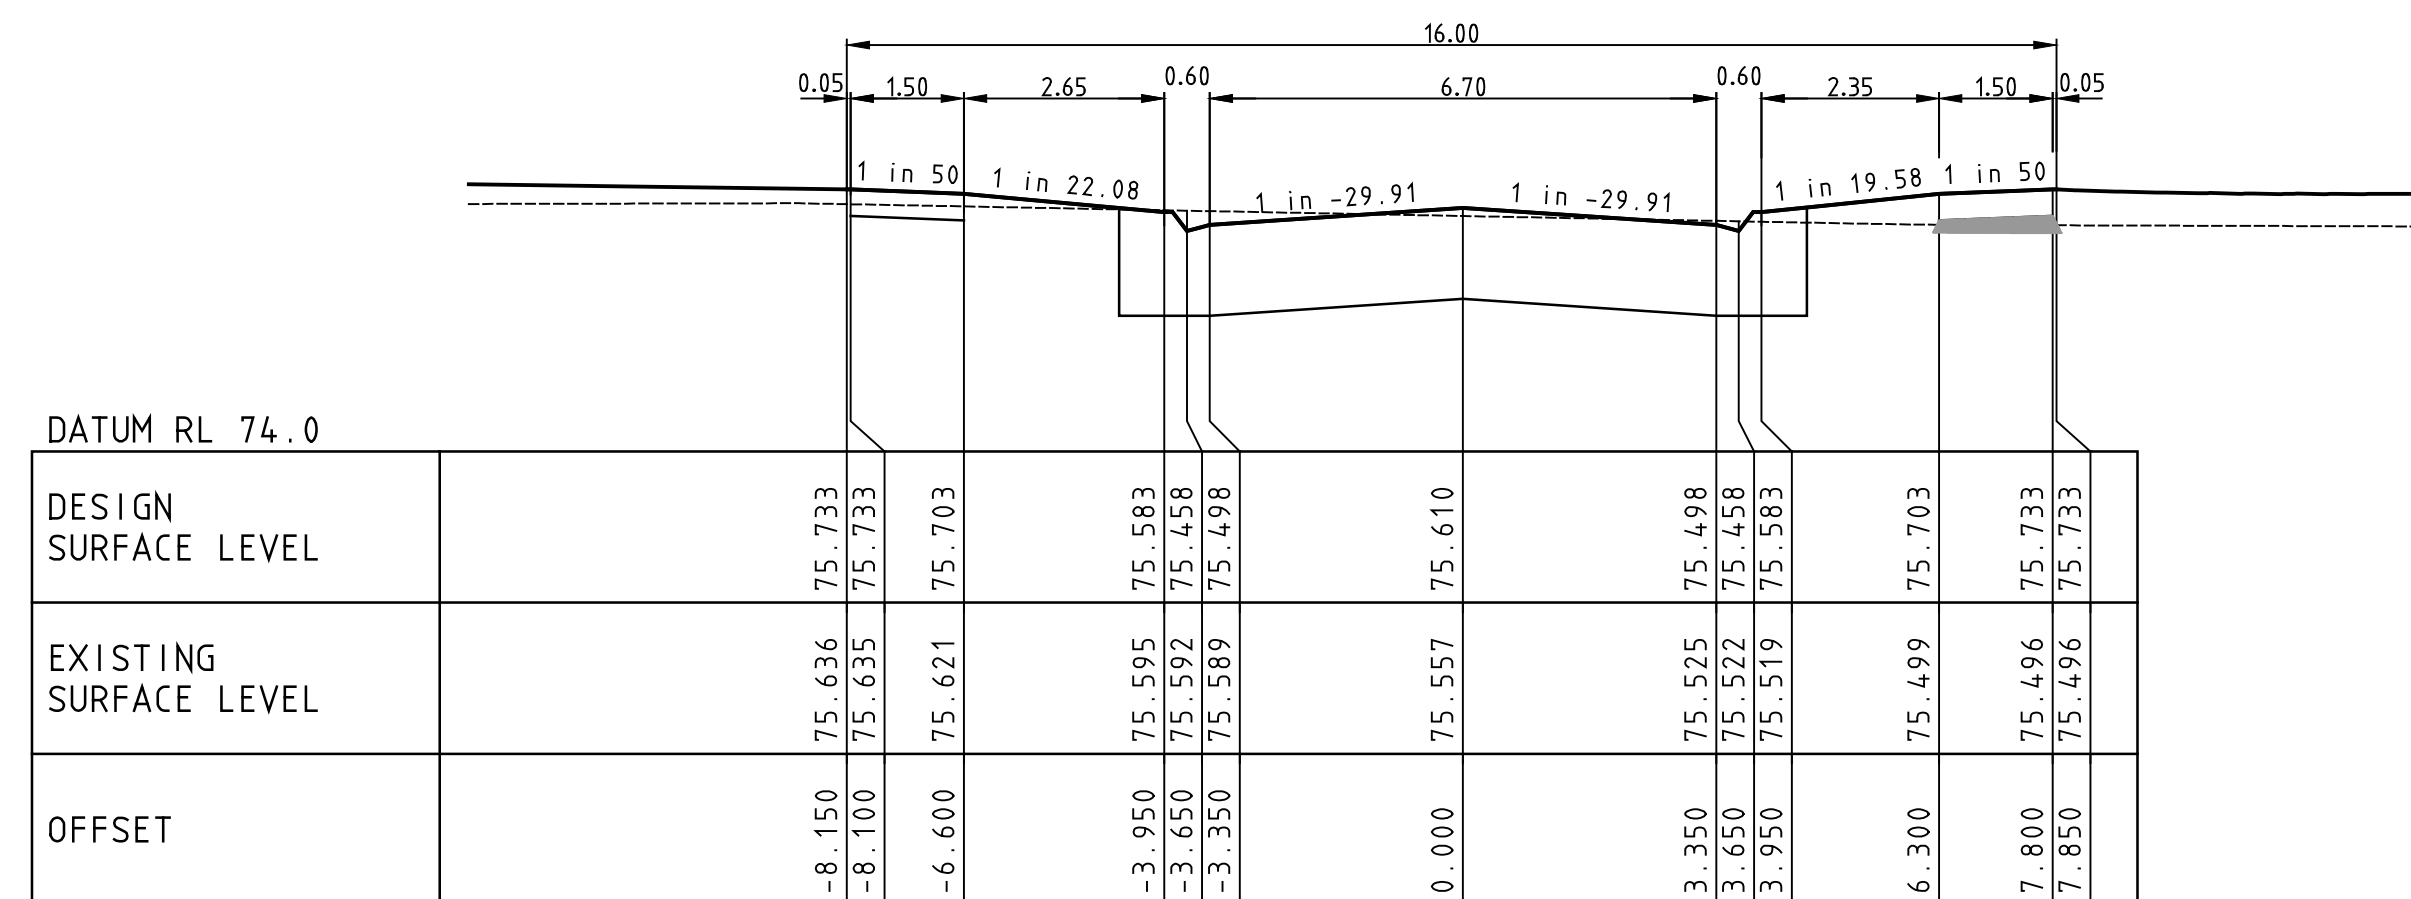


CH 79.47

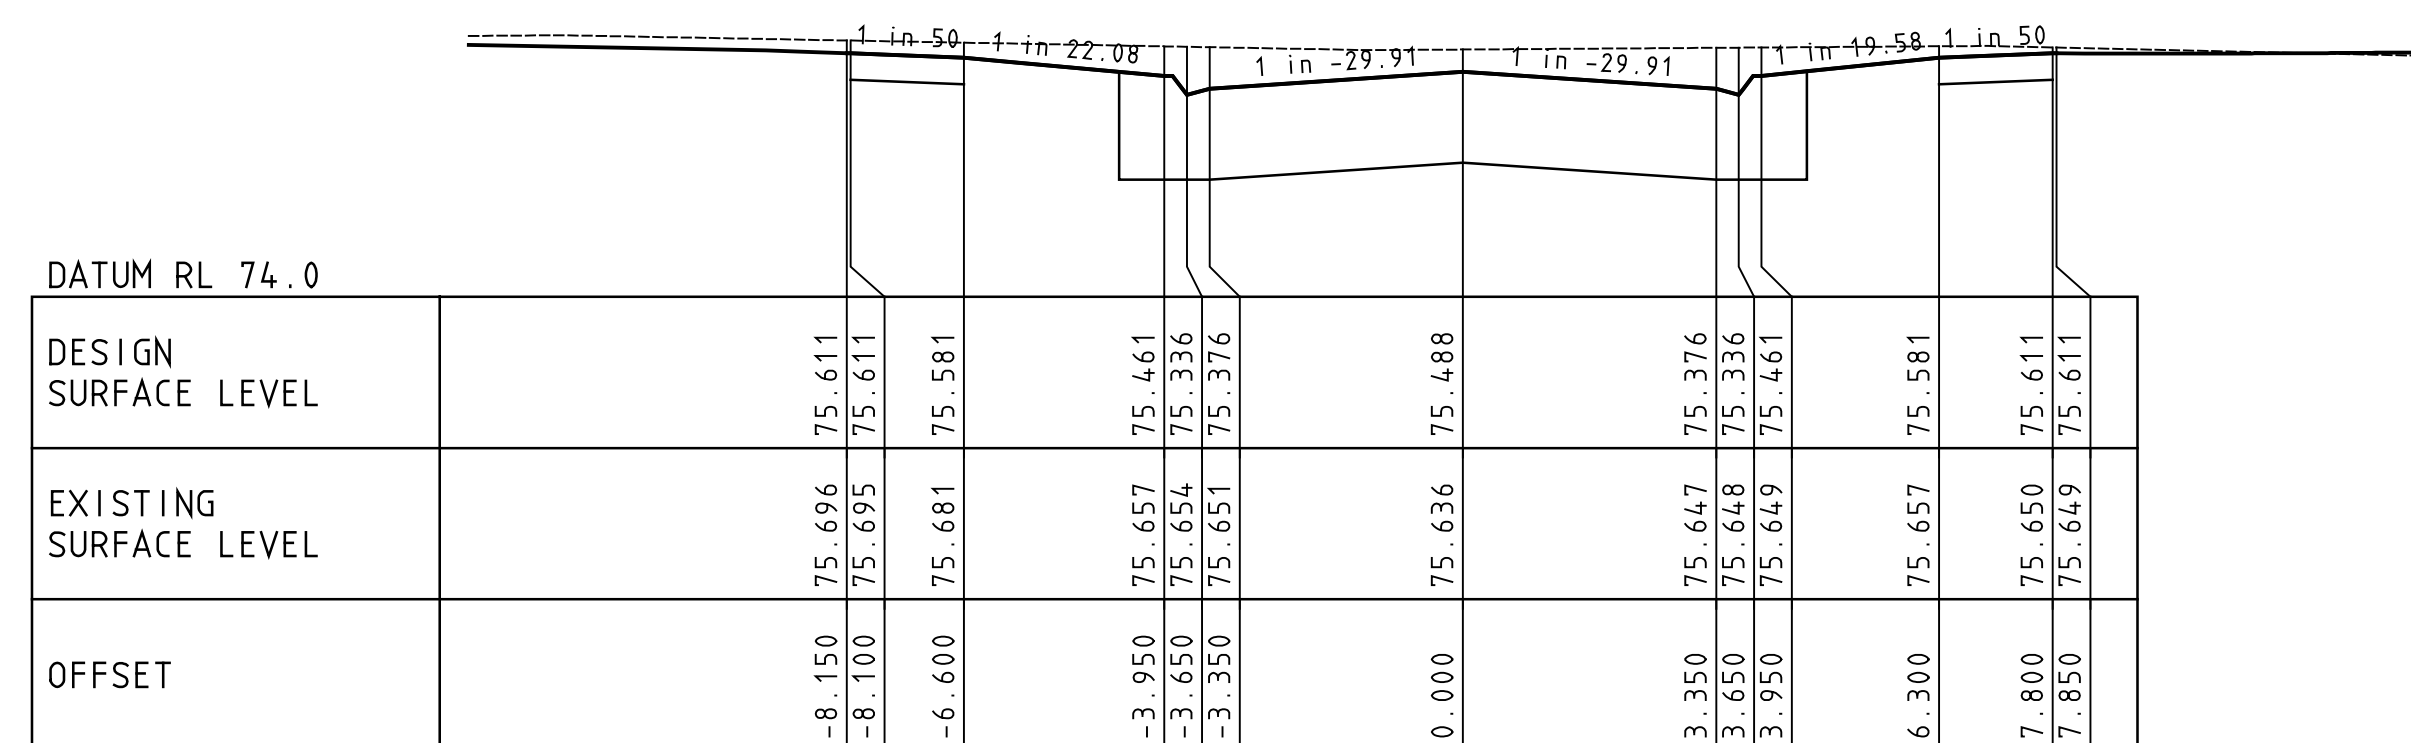


CH 53.57

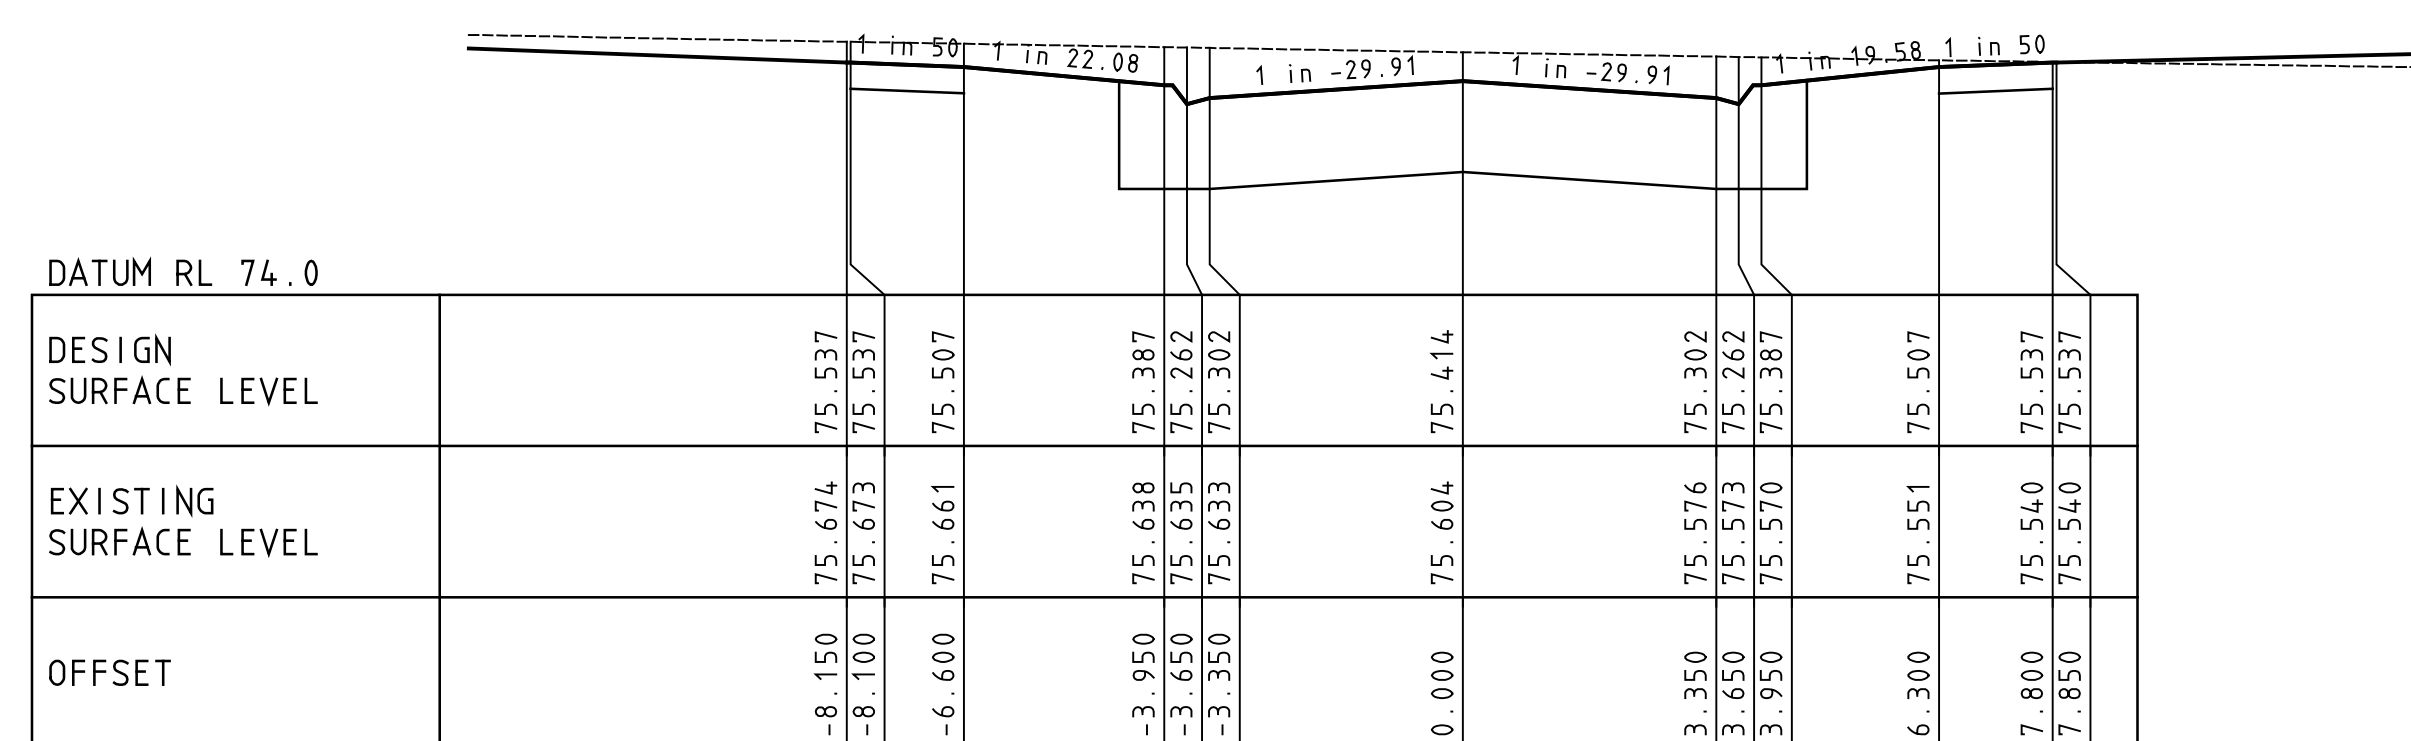


CH 38.71

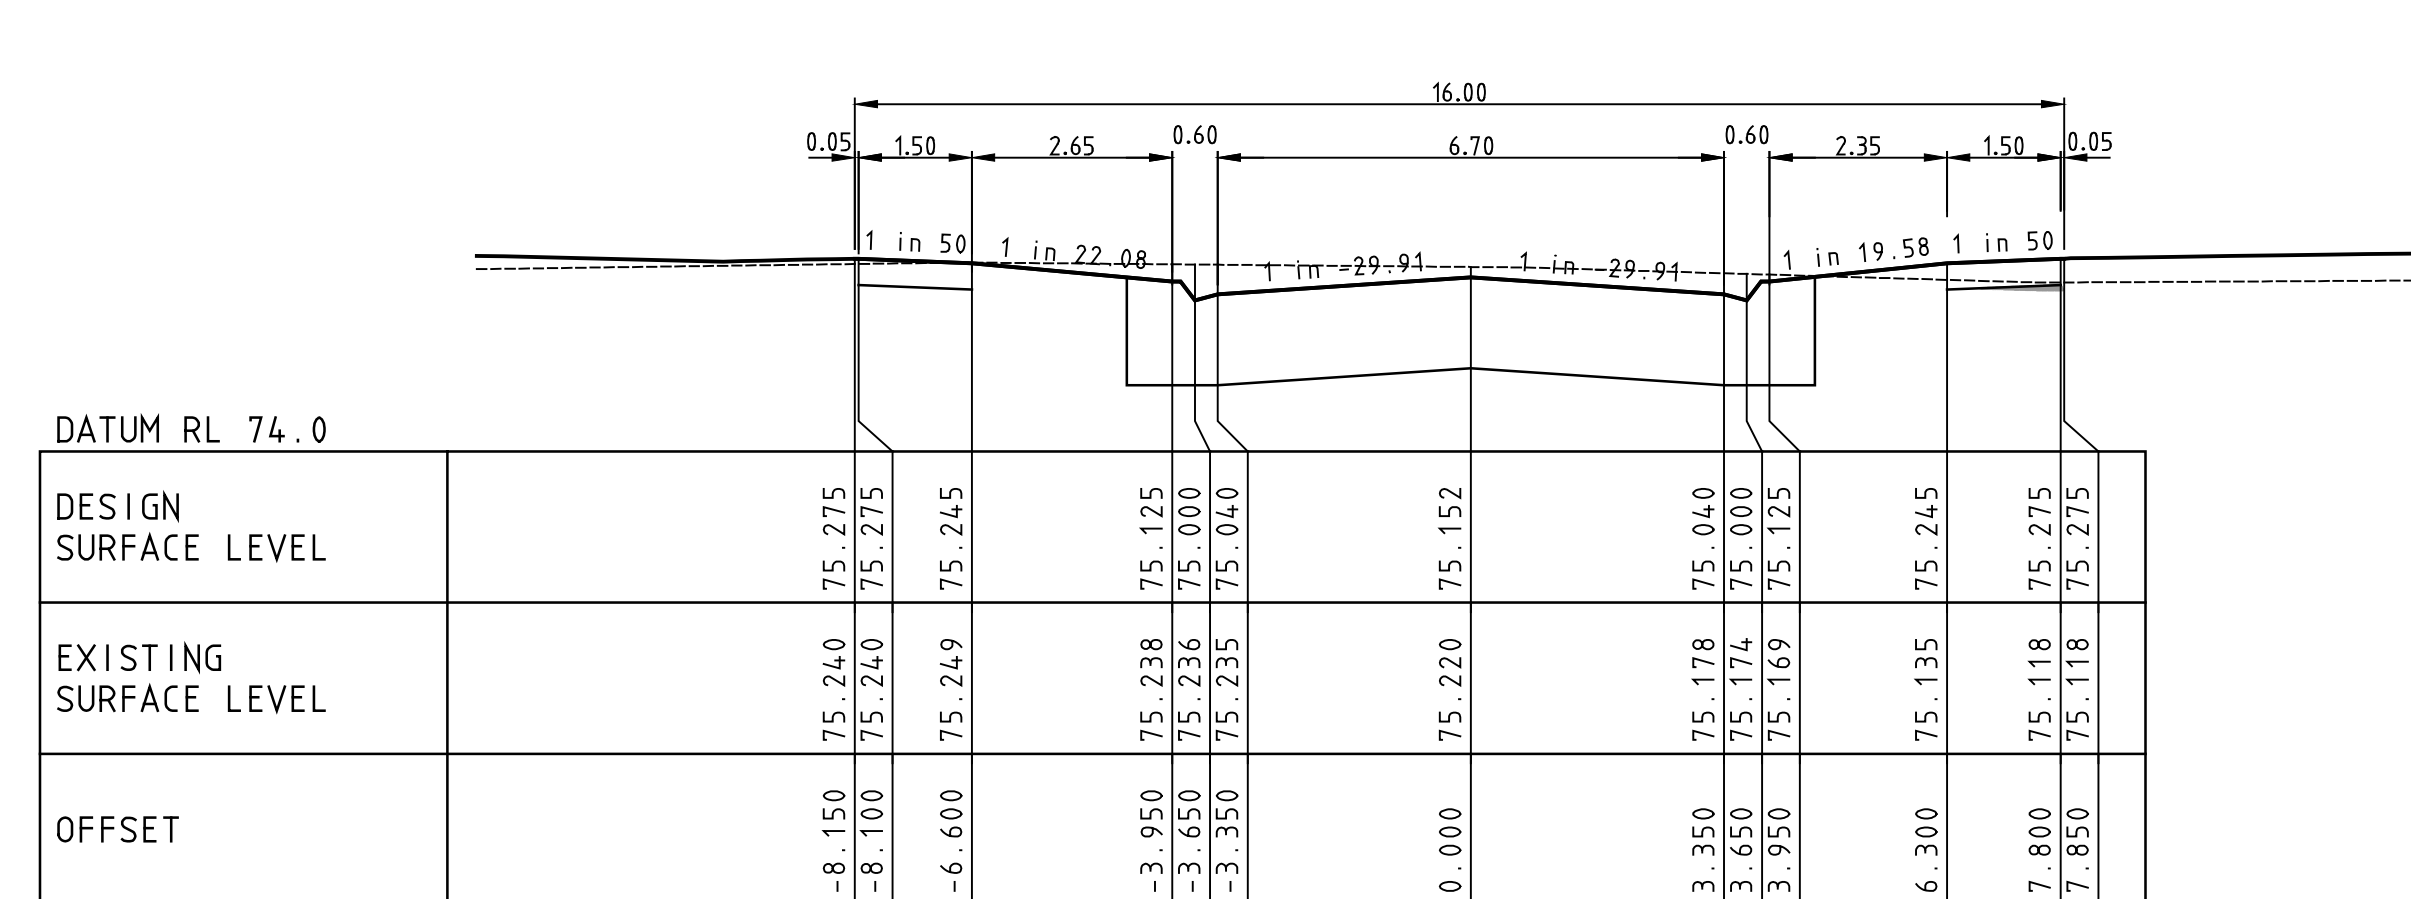

CH 136.41

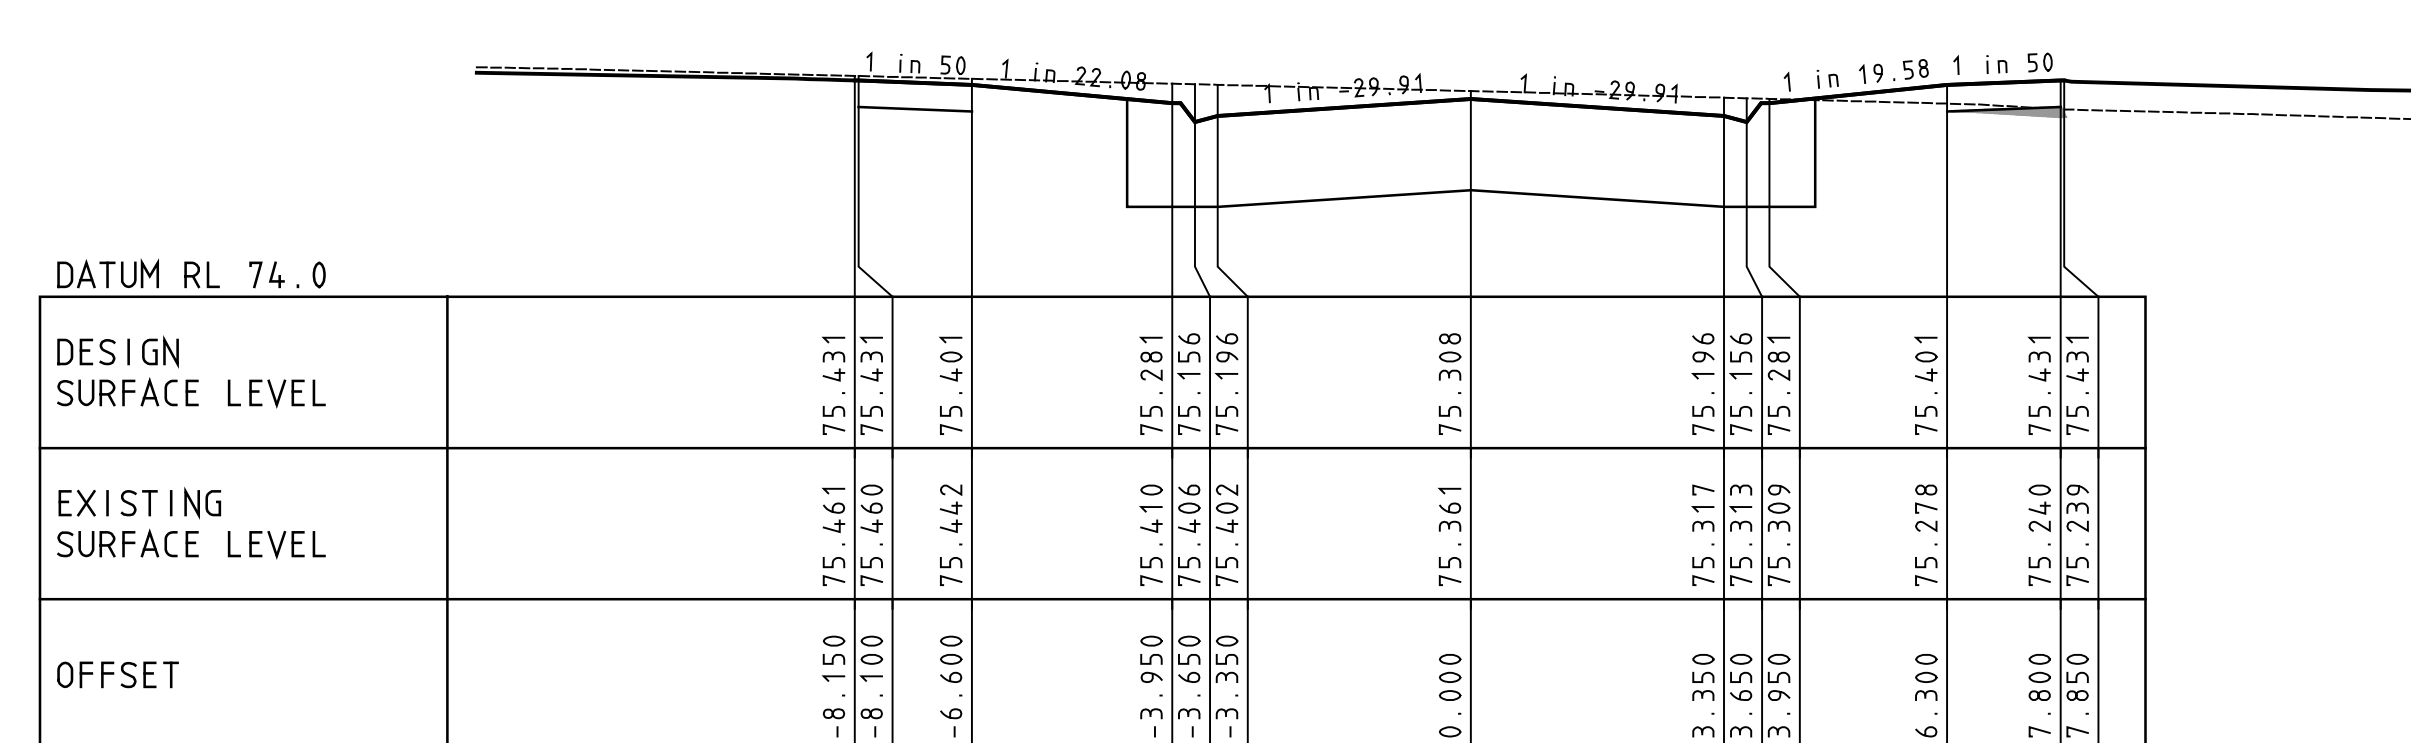

CH 127.55




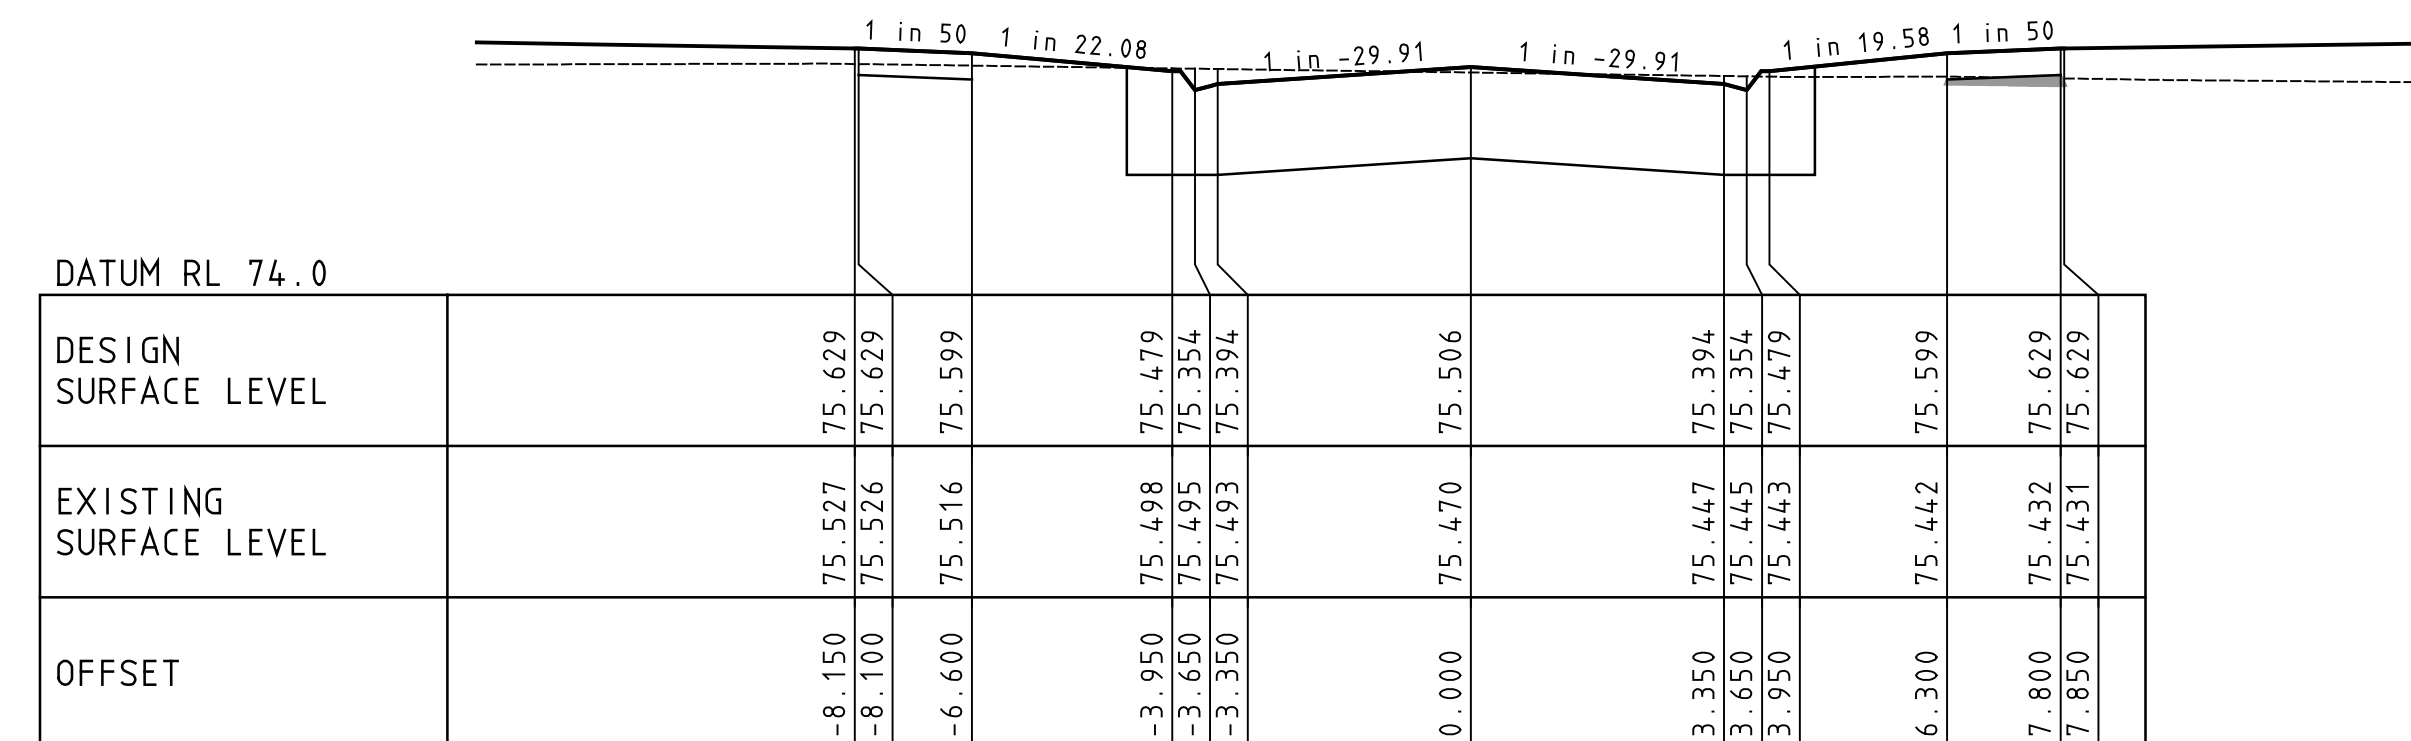


CH 100.37






PRELIMINARY

				LEGEND GAS MAIN WATER MAIN RECYCLED WATER MAIN ELECTRICITY CABLE TELECOMMUNICATIONS CABLE WATER CONDUIT GAS CONDUIT RECYCLED WATER CONDUIT COMBINED SERVICES CONDUIT T.B.M. I.P.S.W HOUSE DRAIN PROPOSED/EX. PROPERTY INLET, DRAINAGE PITS EX./FUT. INLET, DRAINAGE PITS DRAINAGE PIT STAGE/NUMBER SEWER LINE AND STRUCTURES EX-SEWER LINE AND STRUCTURES KERB AND CHANNEL EX./FUT. KERB AND CHANNEL KERB TO BE REMOVED OFFSITE STREET SIGN CHAINAGES AND TANGENT POINTS EXISTING SURFACE LEVEL FINISHED LEVEL (TITLE BOUNDARY) DESIGN TOP/TOE OF BATTER LEVEL DESIGN PAVEMENT LEVEL PROPOSED CONTOUR LINE & LEVEL EXISTING CONTOUR LINE & LEVEL FILLING IN EXCESS OF 200mm CATCH DRAIN AND INVERT LEVEL EX. BATTER PROP. BATTER 22 Business Park Drive Notting Hill VIC 3168 A.C.N. 006 550 803 E: consulting@dpmvic.com.au W: www.dpmvic.com.au T: (03) 9538 5000 Consulting Group DRAWN: S.PAPAZOIS DESIGNED: S.PAPAZOIS CHECKED: M.COLE AUTHORISED: L.PAPAZOIS DATE: 25-07-2024 AUTHORITY: MELTON CITY COUNCIL PROJECT: MODEINA STAGE 27 ROAD AND DRAINAGE DETAILS: ASPECT DRIVE CROSS SECTIONS SHEET 1 OF 2 SCALE 1:500 LEVEL DATUM AHD SHEET 16 OF 26 DRAWING No. 1275/27/NE/16 REV. P1									
P1	PRELIMINARY ISSUE	25-07-2024	M.C.										
REV.	REVISION	DATE	REG										

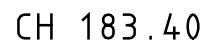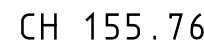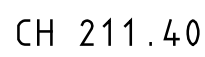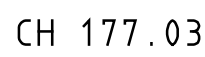



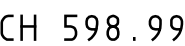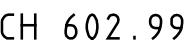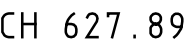

--	--	

LEGEND

EXISTING SURFACE


INDICATES CLASS 2 CRUSHED ROCK BACKFILL

DESIGN SURFACE


HGL

CLASS 2 CRB REFER TO 20mm NOM. SIZE 2 CRUSHED ROCK

NOTE: CURVED PIPES ARE TO BE INSTALLED IN ACCORDANCE TO SUPPLIER AND EDCM GUIDELINES

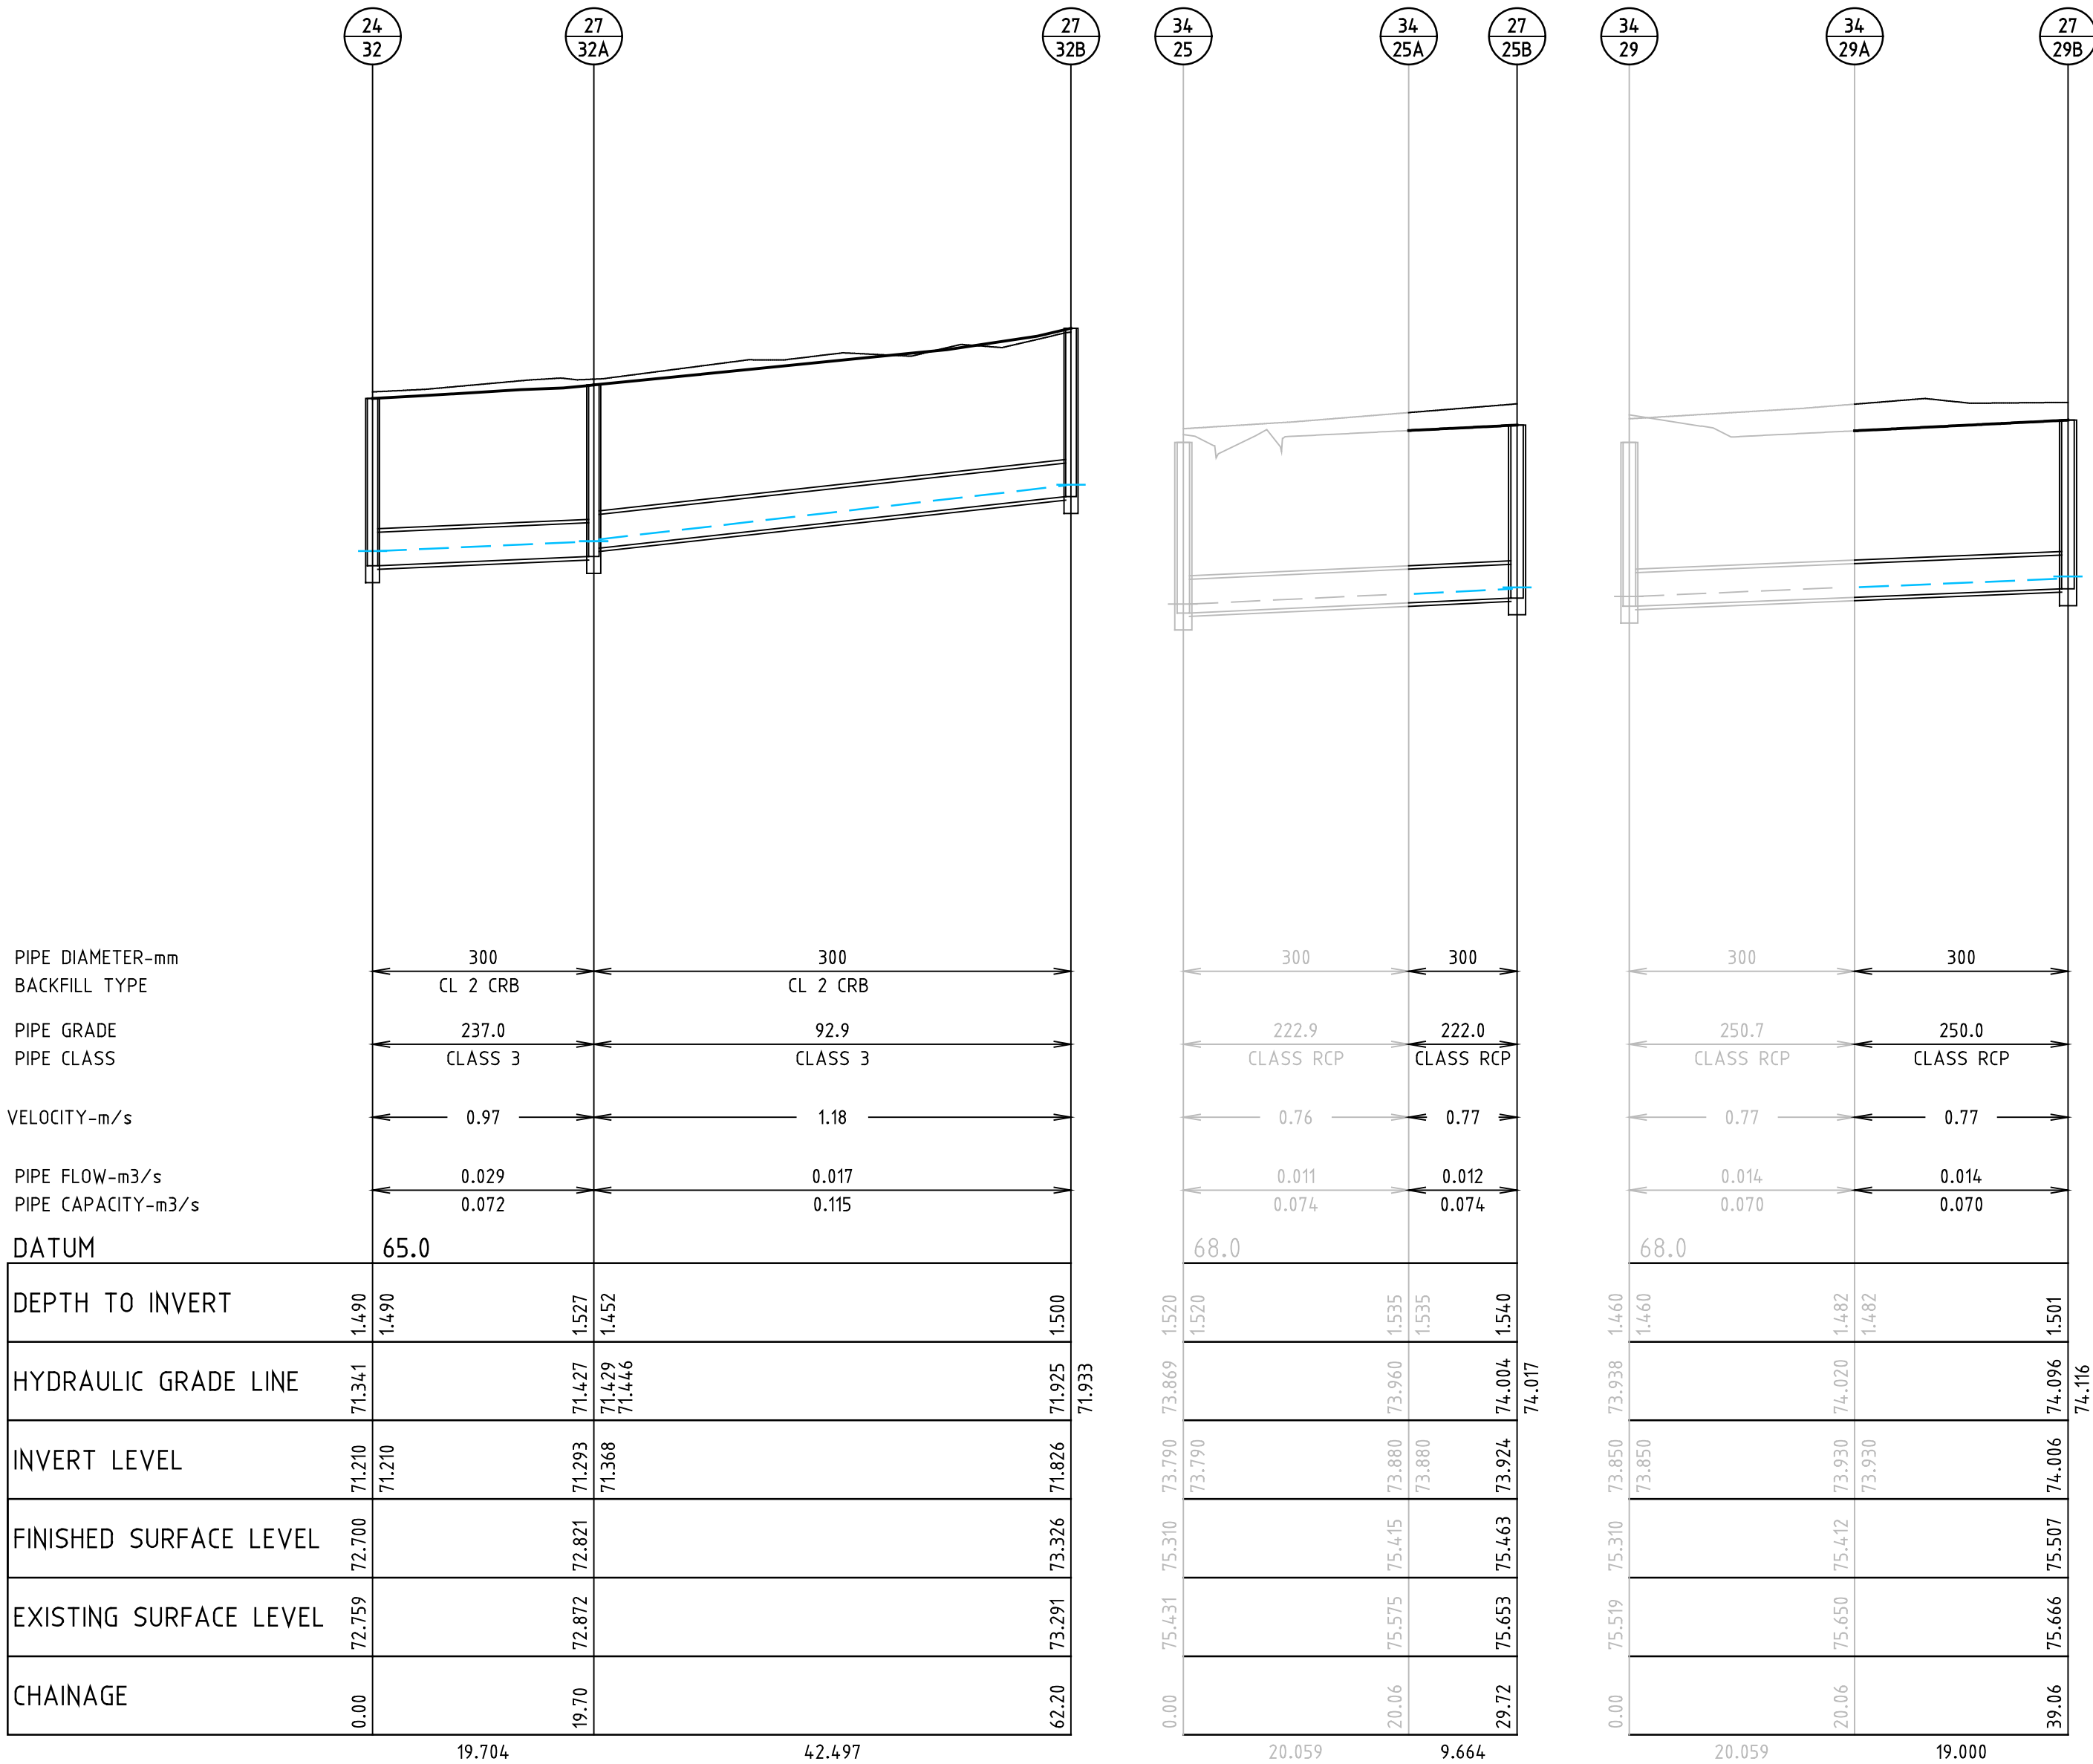

PIT NAME	TYPE	INTERNAL DIA	LEN	INLET DIA	INV LEV	OUTLET DIA	INV LEV	PIT SET OUT RL	DEPTH	REMARKS
WQ27-4	EX GP	900	900	450	67.791	525	67.716	69.541	1.825	Connect to existing and make good.
27-1	GP	900	900	375	68.131	450	68.056	69.925	1.869	EDCM605 with Heavy Duty Gatic grated cover to suit. Provide Class DPT Lids
27-2	GSEP	600	900	375	68.471	375	68.396	70.311	1.915	EDCM603
27-3	GSEP	900	600	375	68.616	375	68.541	70.291	1.75	EDCM603
27-4	GSEP	600	900	375	70.57	375	70.496	72.297	1.802	EDCM603
27-5	GSEP	900	600	375	70.71	375	70.636	73.136	2.5	EDCM603
27-6	GSEP	900	600	375	70.829	375	70.754	73.139	2.385	EDCM603
27-7	GSEP	900	600	300	71.539	300	71.464	72.621	1.75	EDCM603
27-8	JP	600	900	300	71.623	300	71.548	73.223	1.675	EDCM605
27-9	GSEP	900	600	300	72.784	300	72.639	74.384	1.745	EDCM603
27-10	JP	600	900	300	72.714	300	72.639	74.384	1.745	EDCM603
27-11	GSEP	600	900	300	73.477	300	73.402	75.133	1.731	EDCM605
27-12	JP	600	900	300	73.711	300	73.514	75.311	1.797	EDCM603
27-13	JP	600	900	300	73.59	300	73.494	75.594	1.6	EDCM605
27-14	GSEP	900	600	300	71.017	300	71.017	72.642	1.625	EDCM603
27-15	GSEP	900	600	300	72.925	300	72.925	74.525	1.6	EDCM603
27-16	GSEP	900	600	300	72.808	300	72.808	74.408	1.6	EDCM603
27-17	GSEP	900	600	300	73.709	300	73.633	75.308	1.675	EDCM603
27-18	JP	600	900	300	73.977	300	73.977	75.577	1.6	EDCM605
WQ27-10	EX JP	900	600	300	71.456	300	71.381	72.356	0.975	Connect to existing and make good.
27-19	JP	600	900	300	73.02	300	73.02	73.92	0.9	EDCM605
27-20	JP	900	600	375	68.974	375	68.899	70.649	1.75	EDCM605
27-21	GSEP	600	900	375	69.172	375	69.097	70.881	1.784	EDCM603
27-22	GSEP	900	600	300	69.291	375	69.216	70.891	1.675	EDCM603
27-23	JP	600	900	300	70.103	300	70.028	71.703	1.675	EDCM605
27-24	JP	600	900	300	70.939	300	70.864	72.539	1.675	EDCM605
27-25	JP	600	900	300	70.939	300	70.864	72.539	1.675	EDCM605
27-26	JP	600	900	300	72.438	300	72.363	74.205	1.842	EDCM605
27-27	GSEP	600	900	300	72.748	300	72.549	74.348	1.799	EDCM603
27-28	JP	600	900	300	72.624	300	72.624	74.528	1.6	EDCM605
27-29	JP	900	600	300	72.874	300	72.799	73.774	0.9	EDCM605
27-30	JP	600	900	300	73.981	300	73.981	74.881	0.9	EDCM605
27-31	GSEP	900	600	300	72.668	300	72.668	74.343	1.675	EDCM603
27-32	JP	600	900	300	72.83	300	72.83	74.43	1.6	EDCM605
27-33	GSEP	600	900	300	72.928	300	72.762	74.528	1.766	EDCM603
27-34	JP	600	900	300	73.2	300	73.125	74.8	1.675	EDCM605
27-14A	JP	600	900	300	73.536	300	73.461	75.201	1.74	EDCM605
27-15	GSEP	600	900	300	73.651	300	73.576	75.341	1.765	EDCM603
27-16	GSEP	900	600	300	73.739	300	73.739	75.339	1.6	EDCM603
27-17	GSEP	900	600	300	70.693	300	70.693	72.318	1.625	EDCM603
27-13	GSEP	900	600	300	71.21	300	71.21	72.7	1.49	Connect to existing and make good.
24/32	EX GP	600	900	300	71.21	300	71.21	72.7	1.49	Connect to existing and make good.
27/25B	GSEP	600	900	300	73.924	300	73.924	75.463	1.54	EDCM603
27/29B	GSEP	600	900	300	74.006	300	74.006	75.507	1.501	EDCM603
27/32A	GP	900	900	300	71.368	300	71.293	72.821	1.527	EDCM605 with Heavy Duty Gatic grated cover to suit. Provide Class DPT Lids
27/32B	GP	900	900	300	71.826	300	71.826	73.326	1.5	EDCM605 with Heavy Duty Gatic grated cover to suit. Provide Class DPT Lids

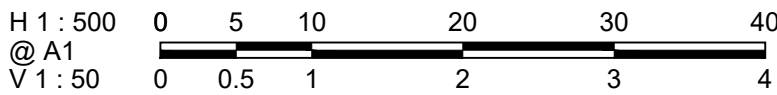

PRELIMINARY

REV.

P1

PRELIMINARY ISSUE

25-07-2024

M.C.

REVISION

DATE

ENG

GAS MAIN

WATER MAIN

RECYCLED WATER MAIN

ELECTRICITY CABLE

TELECOMMUNICATIONS CABLE

WATER CONDUIT

GAS CONDUIT

RECYCLED WATER CONDUIT

COMBINED SERVICES CONDUIT

HOUSE DRAIN PROPOSED/EX.

PROPERTY INLET, DRAINAGE PITS

EX./FUT. INLET, DRAINAGE PITS

DRAINAGE PIT STAGE/NUMBER

SEWER LINE AND STRUCTURES

EX. SEWER LINE AND STRUCTURES

KERB AND CHANNEL

EX./FUT. KERB AND CHANNEL

KERB TO BE REMOVED OFFSITE

STREET SIGN

CHAINAGES AND TANGENT POINTS

EXISTING SURFACE LEVEL

FINISHED LEVEL (TITLE BOUNDARY)

DESIGN TOP/TOE OF BATTER LEVEL

DESIGN PAVEMENT LEVEL

PROPOSED CONTOUR LINE & LEVEL

EXISTING CONTOUR LINE & LEVEL

FILLING IN EXCESS OF 200mm

CATCH DRAIN AND INVERT LEVEL

EX. BATTER

PROP. BATTER





22 Business Park Drive
Notting Hill VIC 3168
A.C.N. 006 550 803
E: consulting@dpmvic.com.au
W: www.dpmvic.com.au
T: (03) 9538 5000

Consulting Group

DRAWN: S.PAPAZOIS
DESIGNED: S.PAPAZOIS
CHECKED: M.COLE
AUTHORISED: L.PAPAZOIS
DATE: 25-07-2024

AUTHORITY: MELTON CITY COUNCIL
PROJECT: MODEINA STAGE 27 ROAD AND DRAINAGE
DETAILS: DRAINAGE LONG SECTIONS SHEET 4 OF 4

SCALE 1:500
LEVEL DATUM AHD
SHEET 24 OF 26
DRAWING No. 1275/27/NE/24
REV. P1

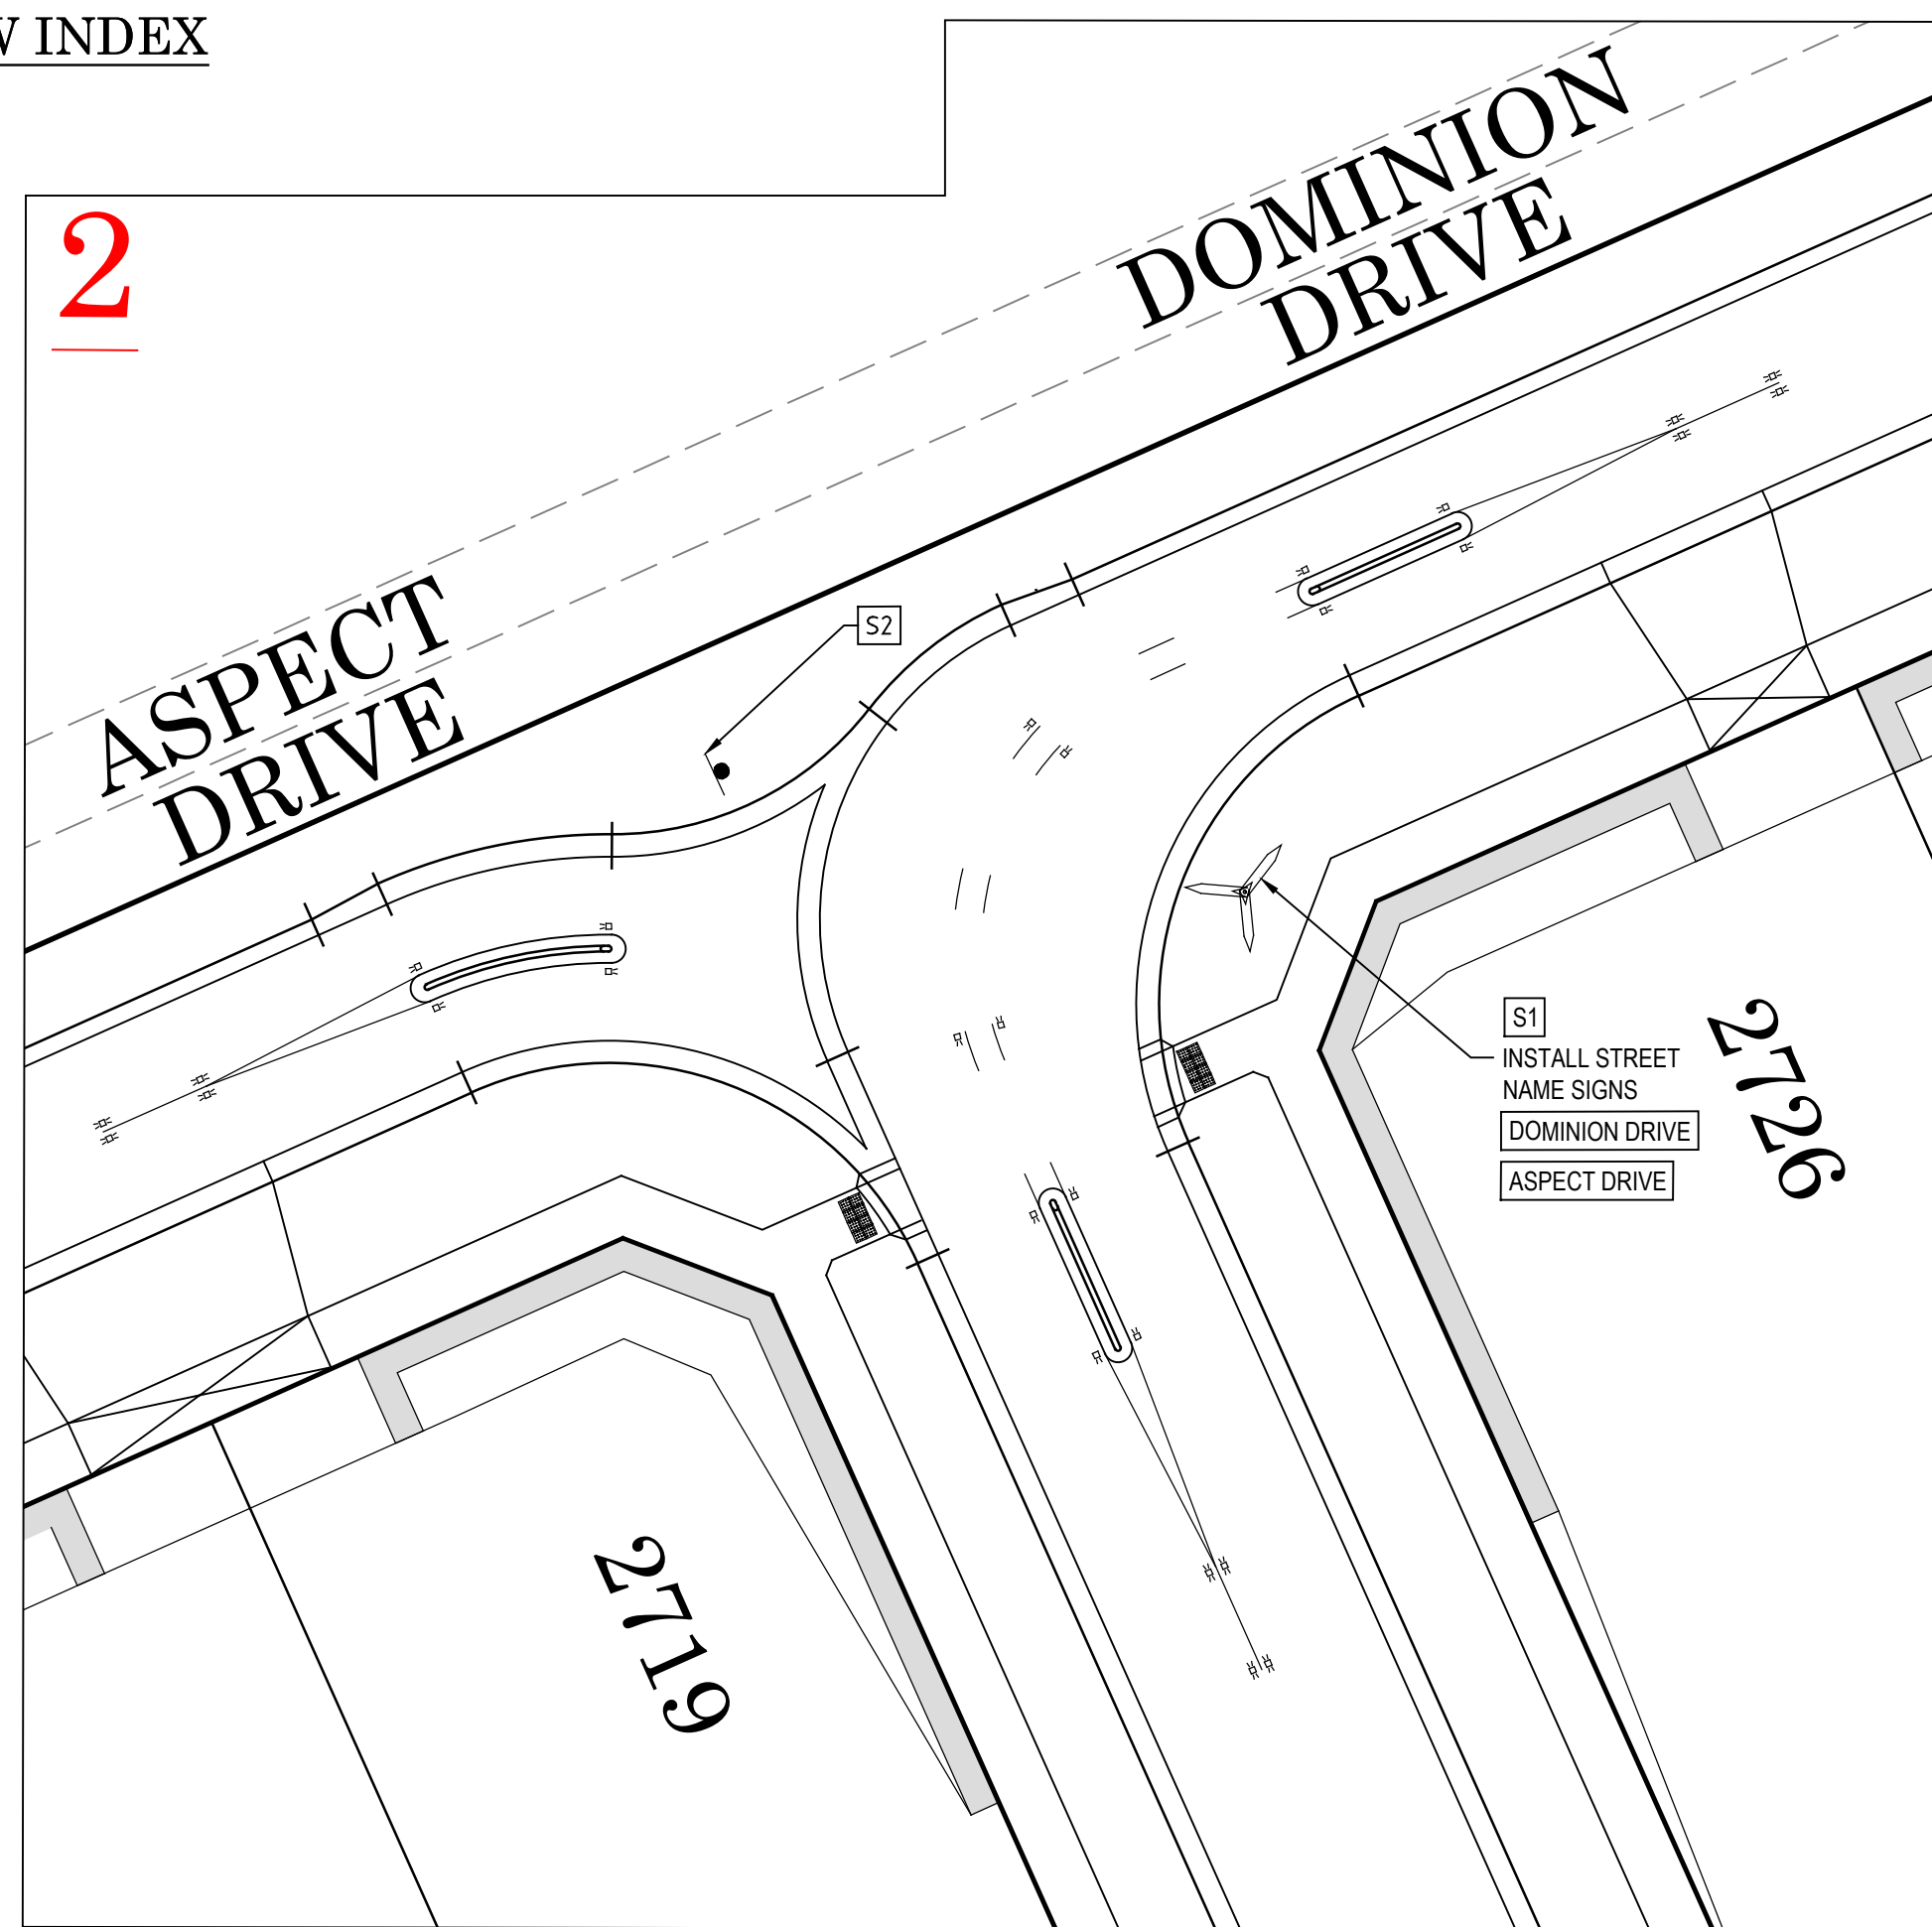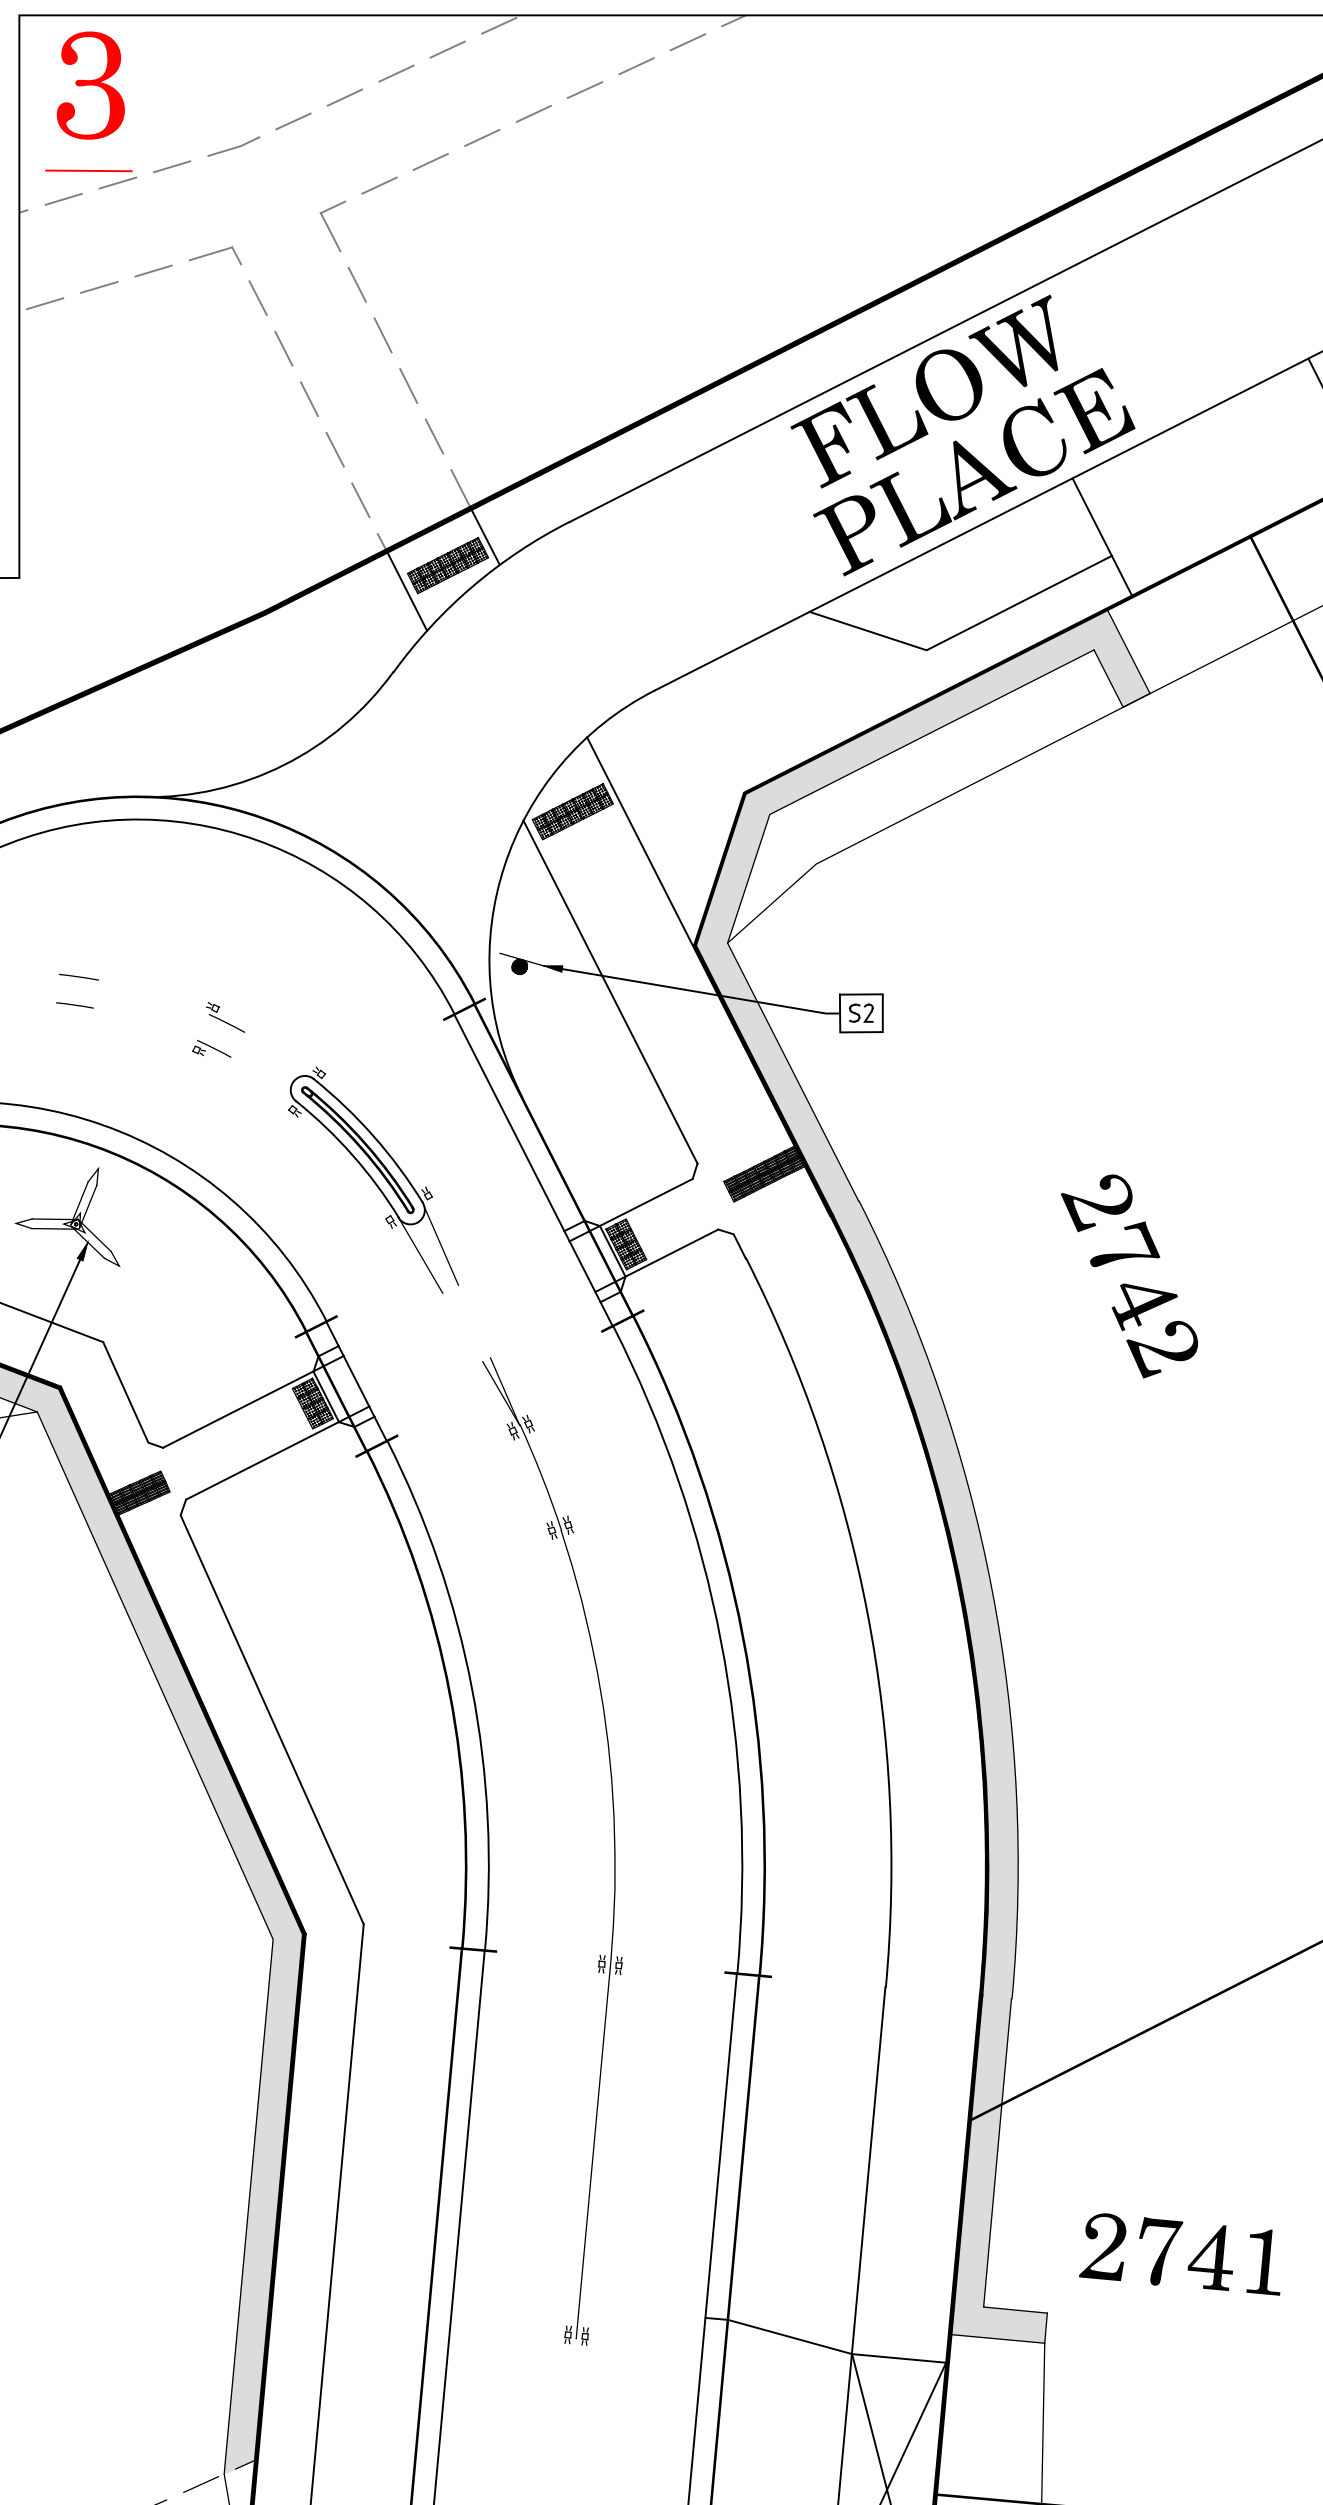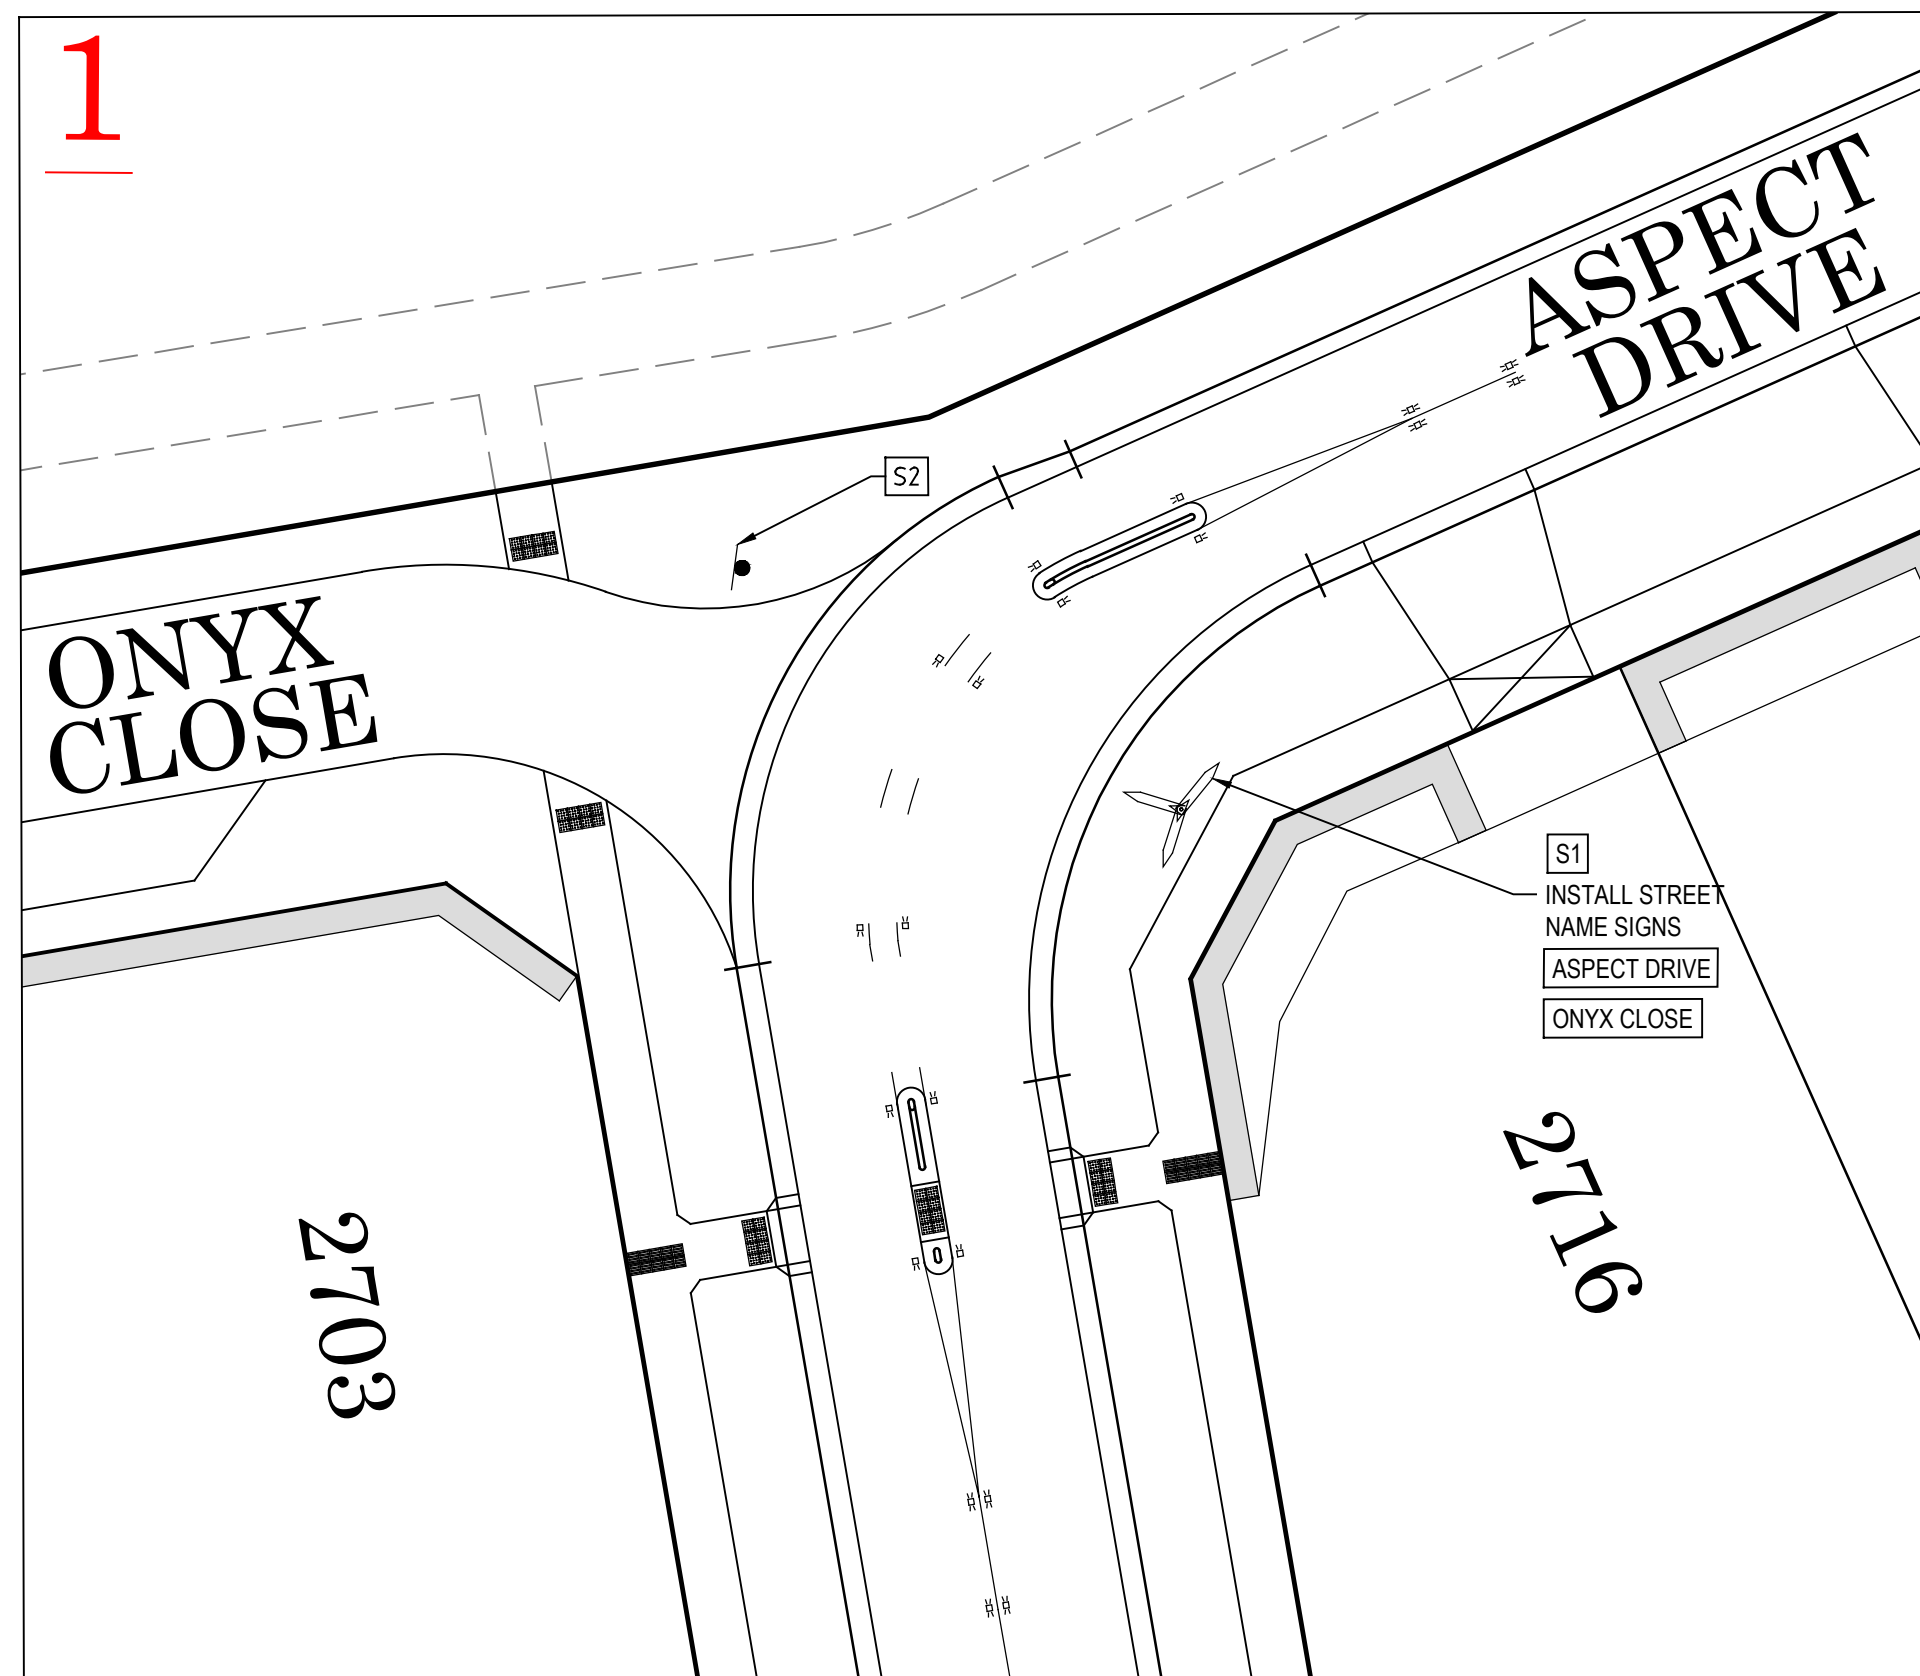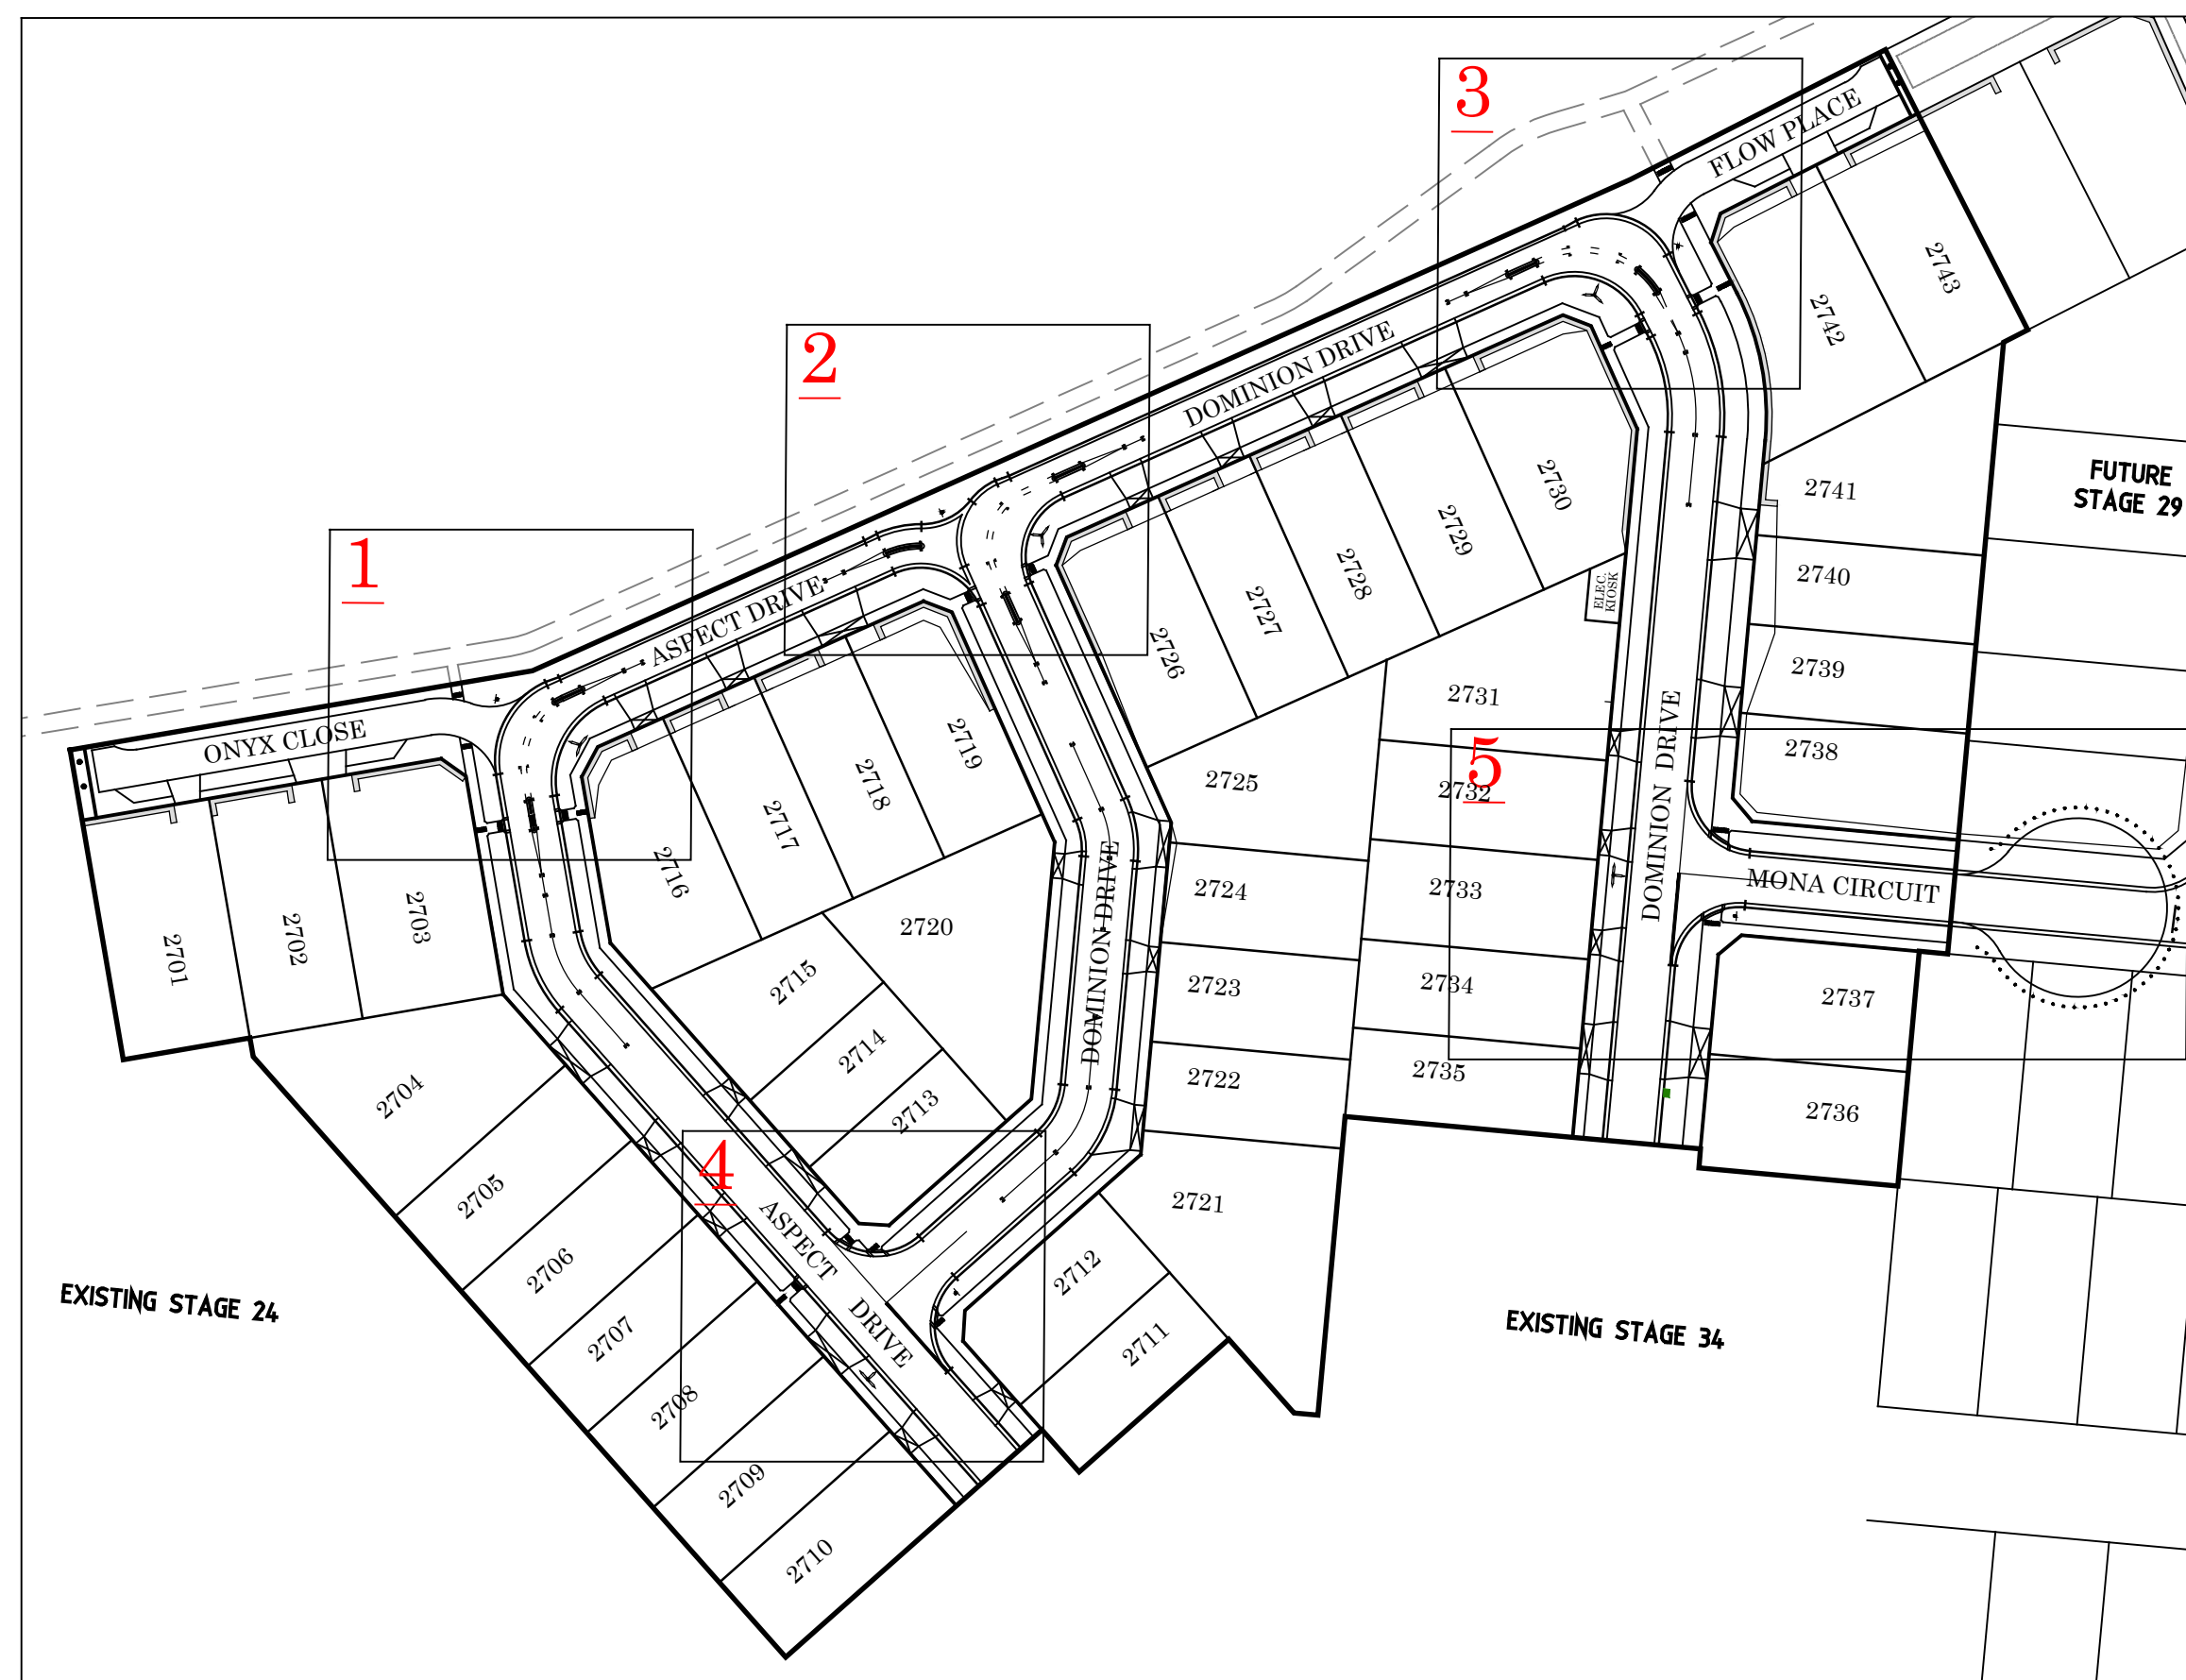

SIGN SCHEDULE			
IDENTIFIER	NUMBER	SIGN	QUANTITY (ENTIRE STAGE)
S1	TRIPLE BLADED STREET NAME SIGN		5
S2	R1-2		5
S3	NO ROAD (900x550mm) AND OBSTRUCTION MARKER SIGN (D4-5)		1
SIGNS SHALL BE LOCATED SUCH THAT THE EDGE OF THE SIGN IS MINIMUM 0.5m BEHIND THE KERB INTERSECT.			

REFER MODIENA STAGE 27
INTERSECTION PLANS FOR
INTERSECTION LAYOUT DESIGN


H 1 : 200 0 2 4 8 12 16

NOTES


1. RRPM'S ARE TO BE WHITE AND AT MAX 6m SPACING.
2. LINEMARKING TO BE EXTENDED AT LEAST 6m FROM THE TANGENT POINT
3. LINEMARKING IN ACCORDANCE WITH AS1742.
4. TGSJ TO BE INSTALLED IN ACCORDANCE WITH VICROADS RDN 06-06 - JULY 2010
5. ALL STREET NAME SIGNS AT INTERSECTIONS TO INCLUDE RELEVANT STREET NUMBERING.
6. ALL LINE MARKING PAINT SHALL BE LONG LIFE TYPE. LATERAL WORKS AND ARROWS BEING COLD APPLIED PLASTIC TROWELLED INTO PLACE (MATERIAL DEGADUR PLASTELINE) AND LONGITUDINAL LINES BEING EXTRUDED THERMOPLASTIC MATERIAL.

PRELIMINARY

[illegible]

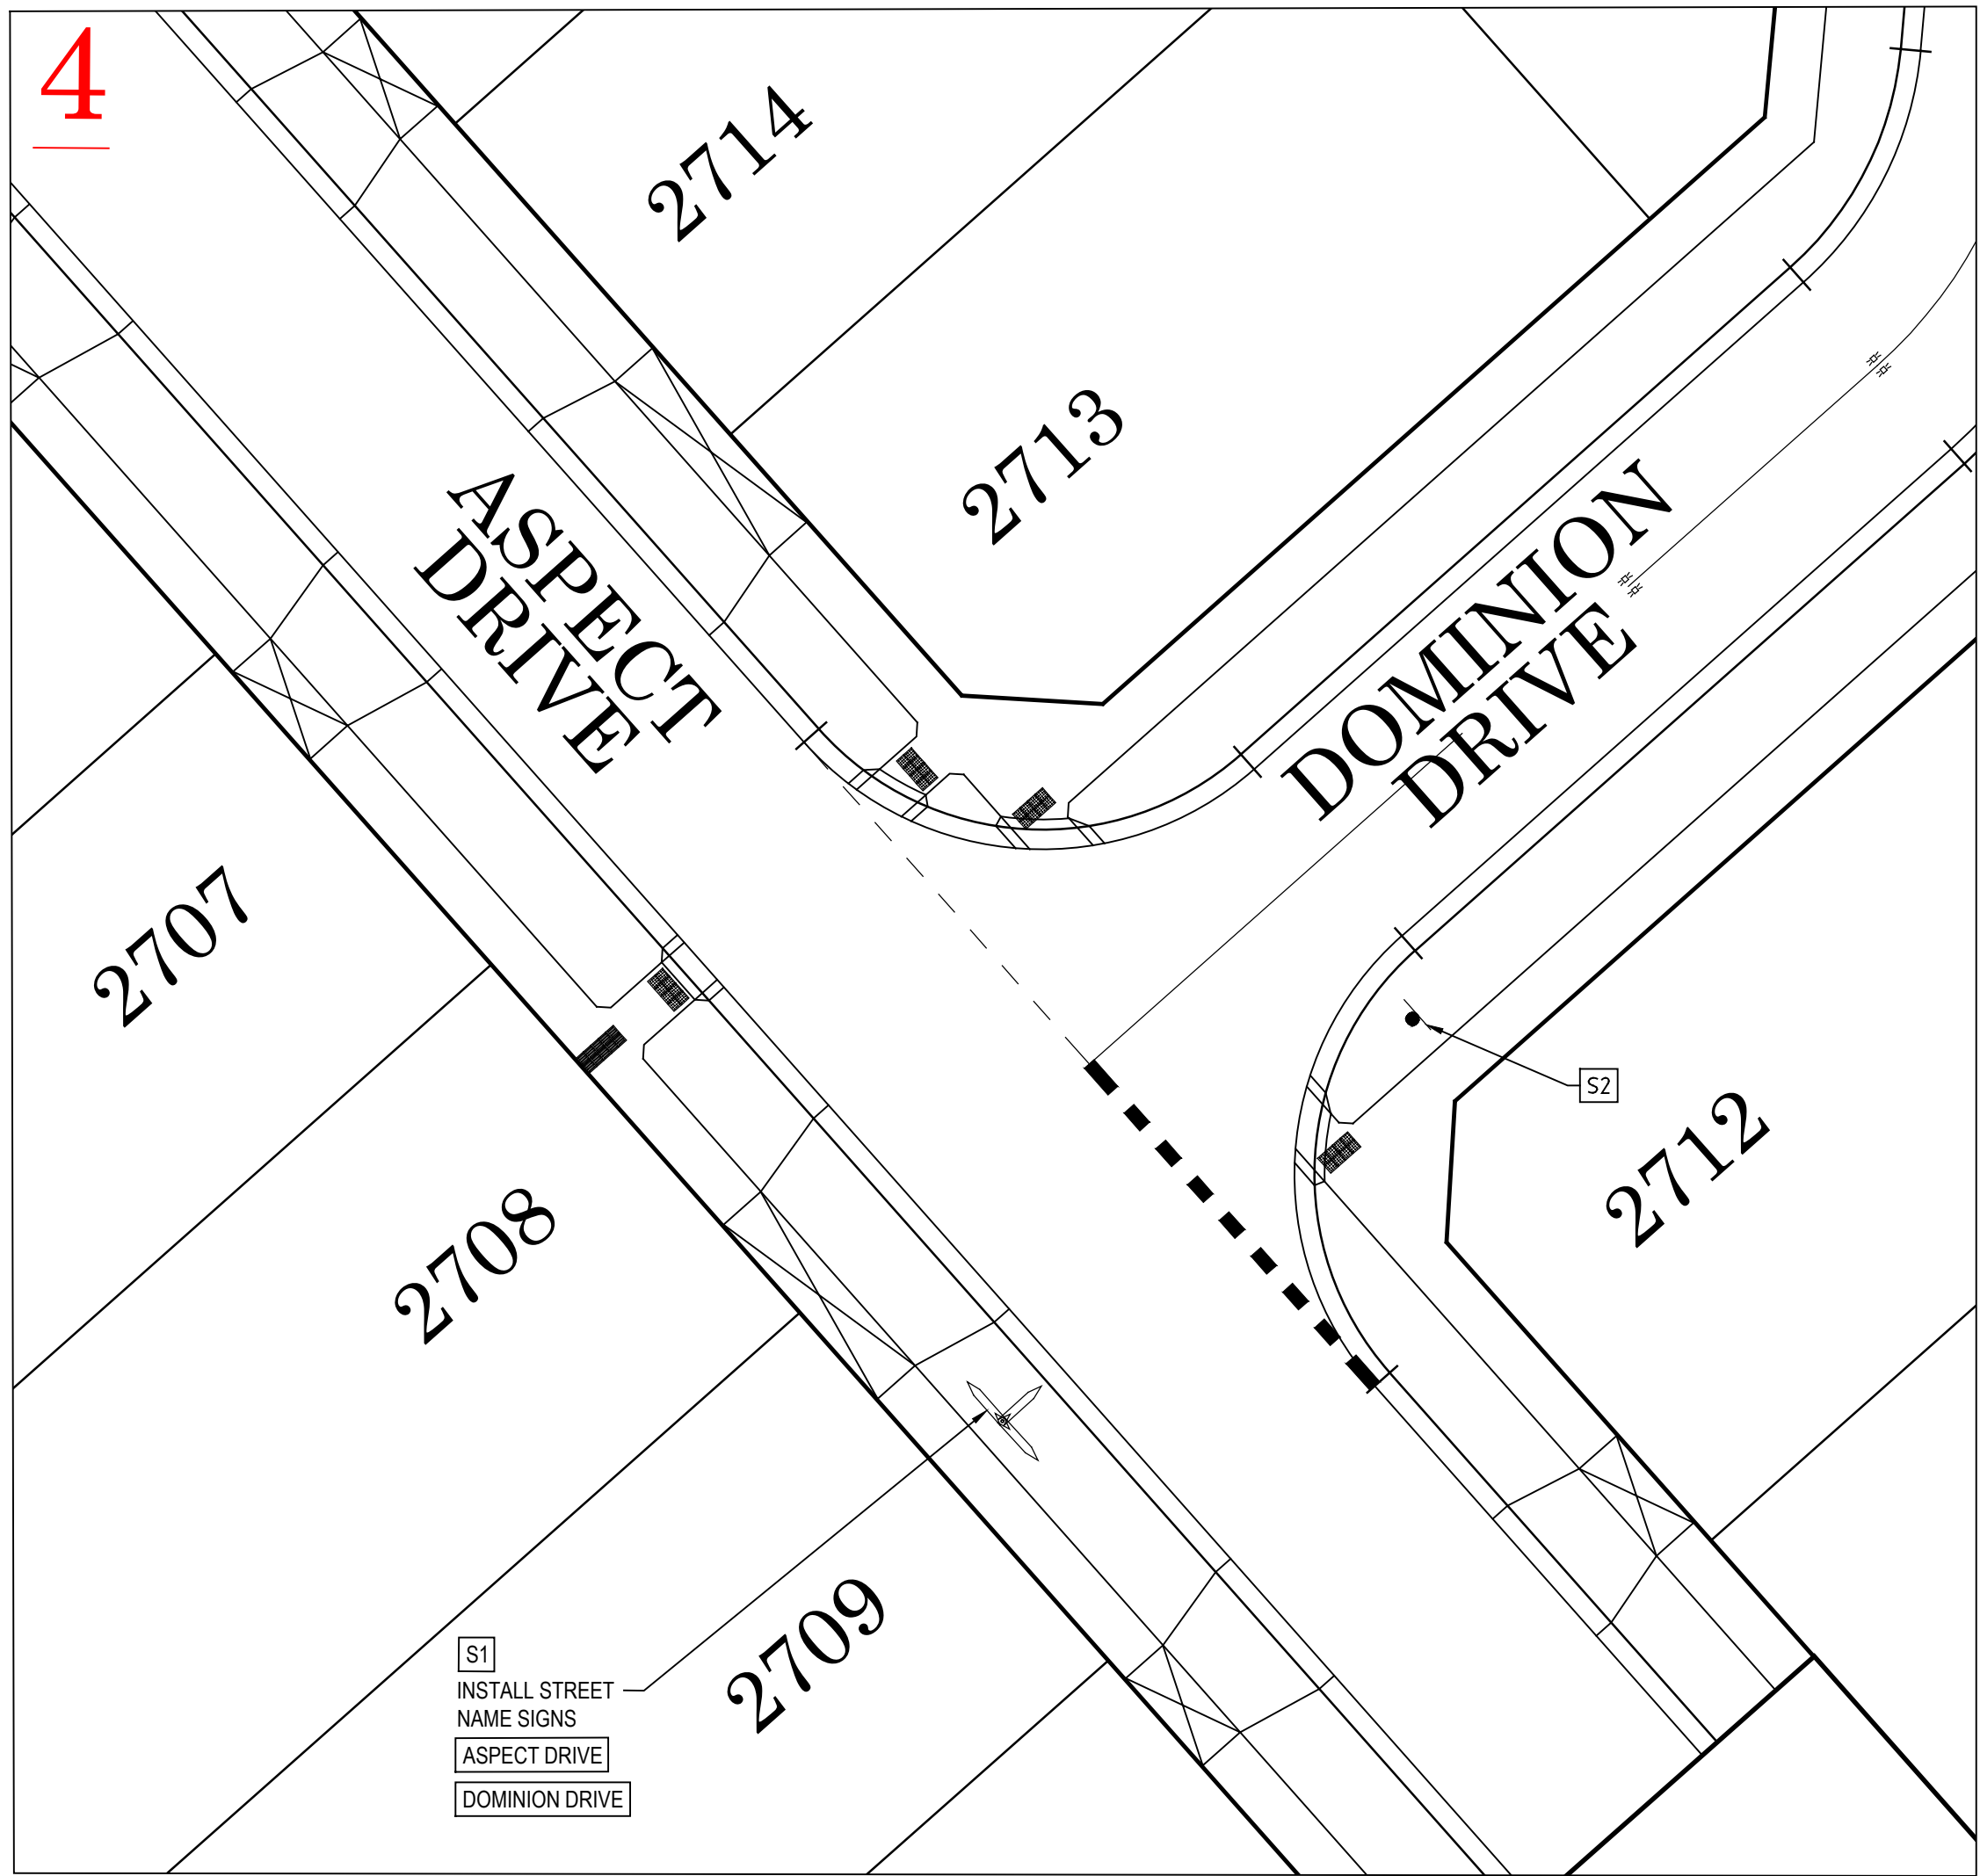

VIEW No.1
SCALE 1:200

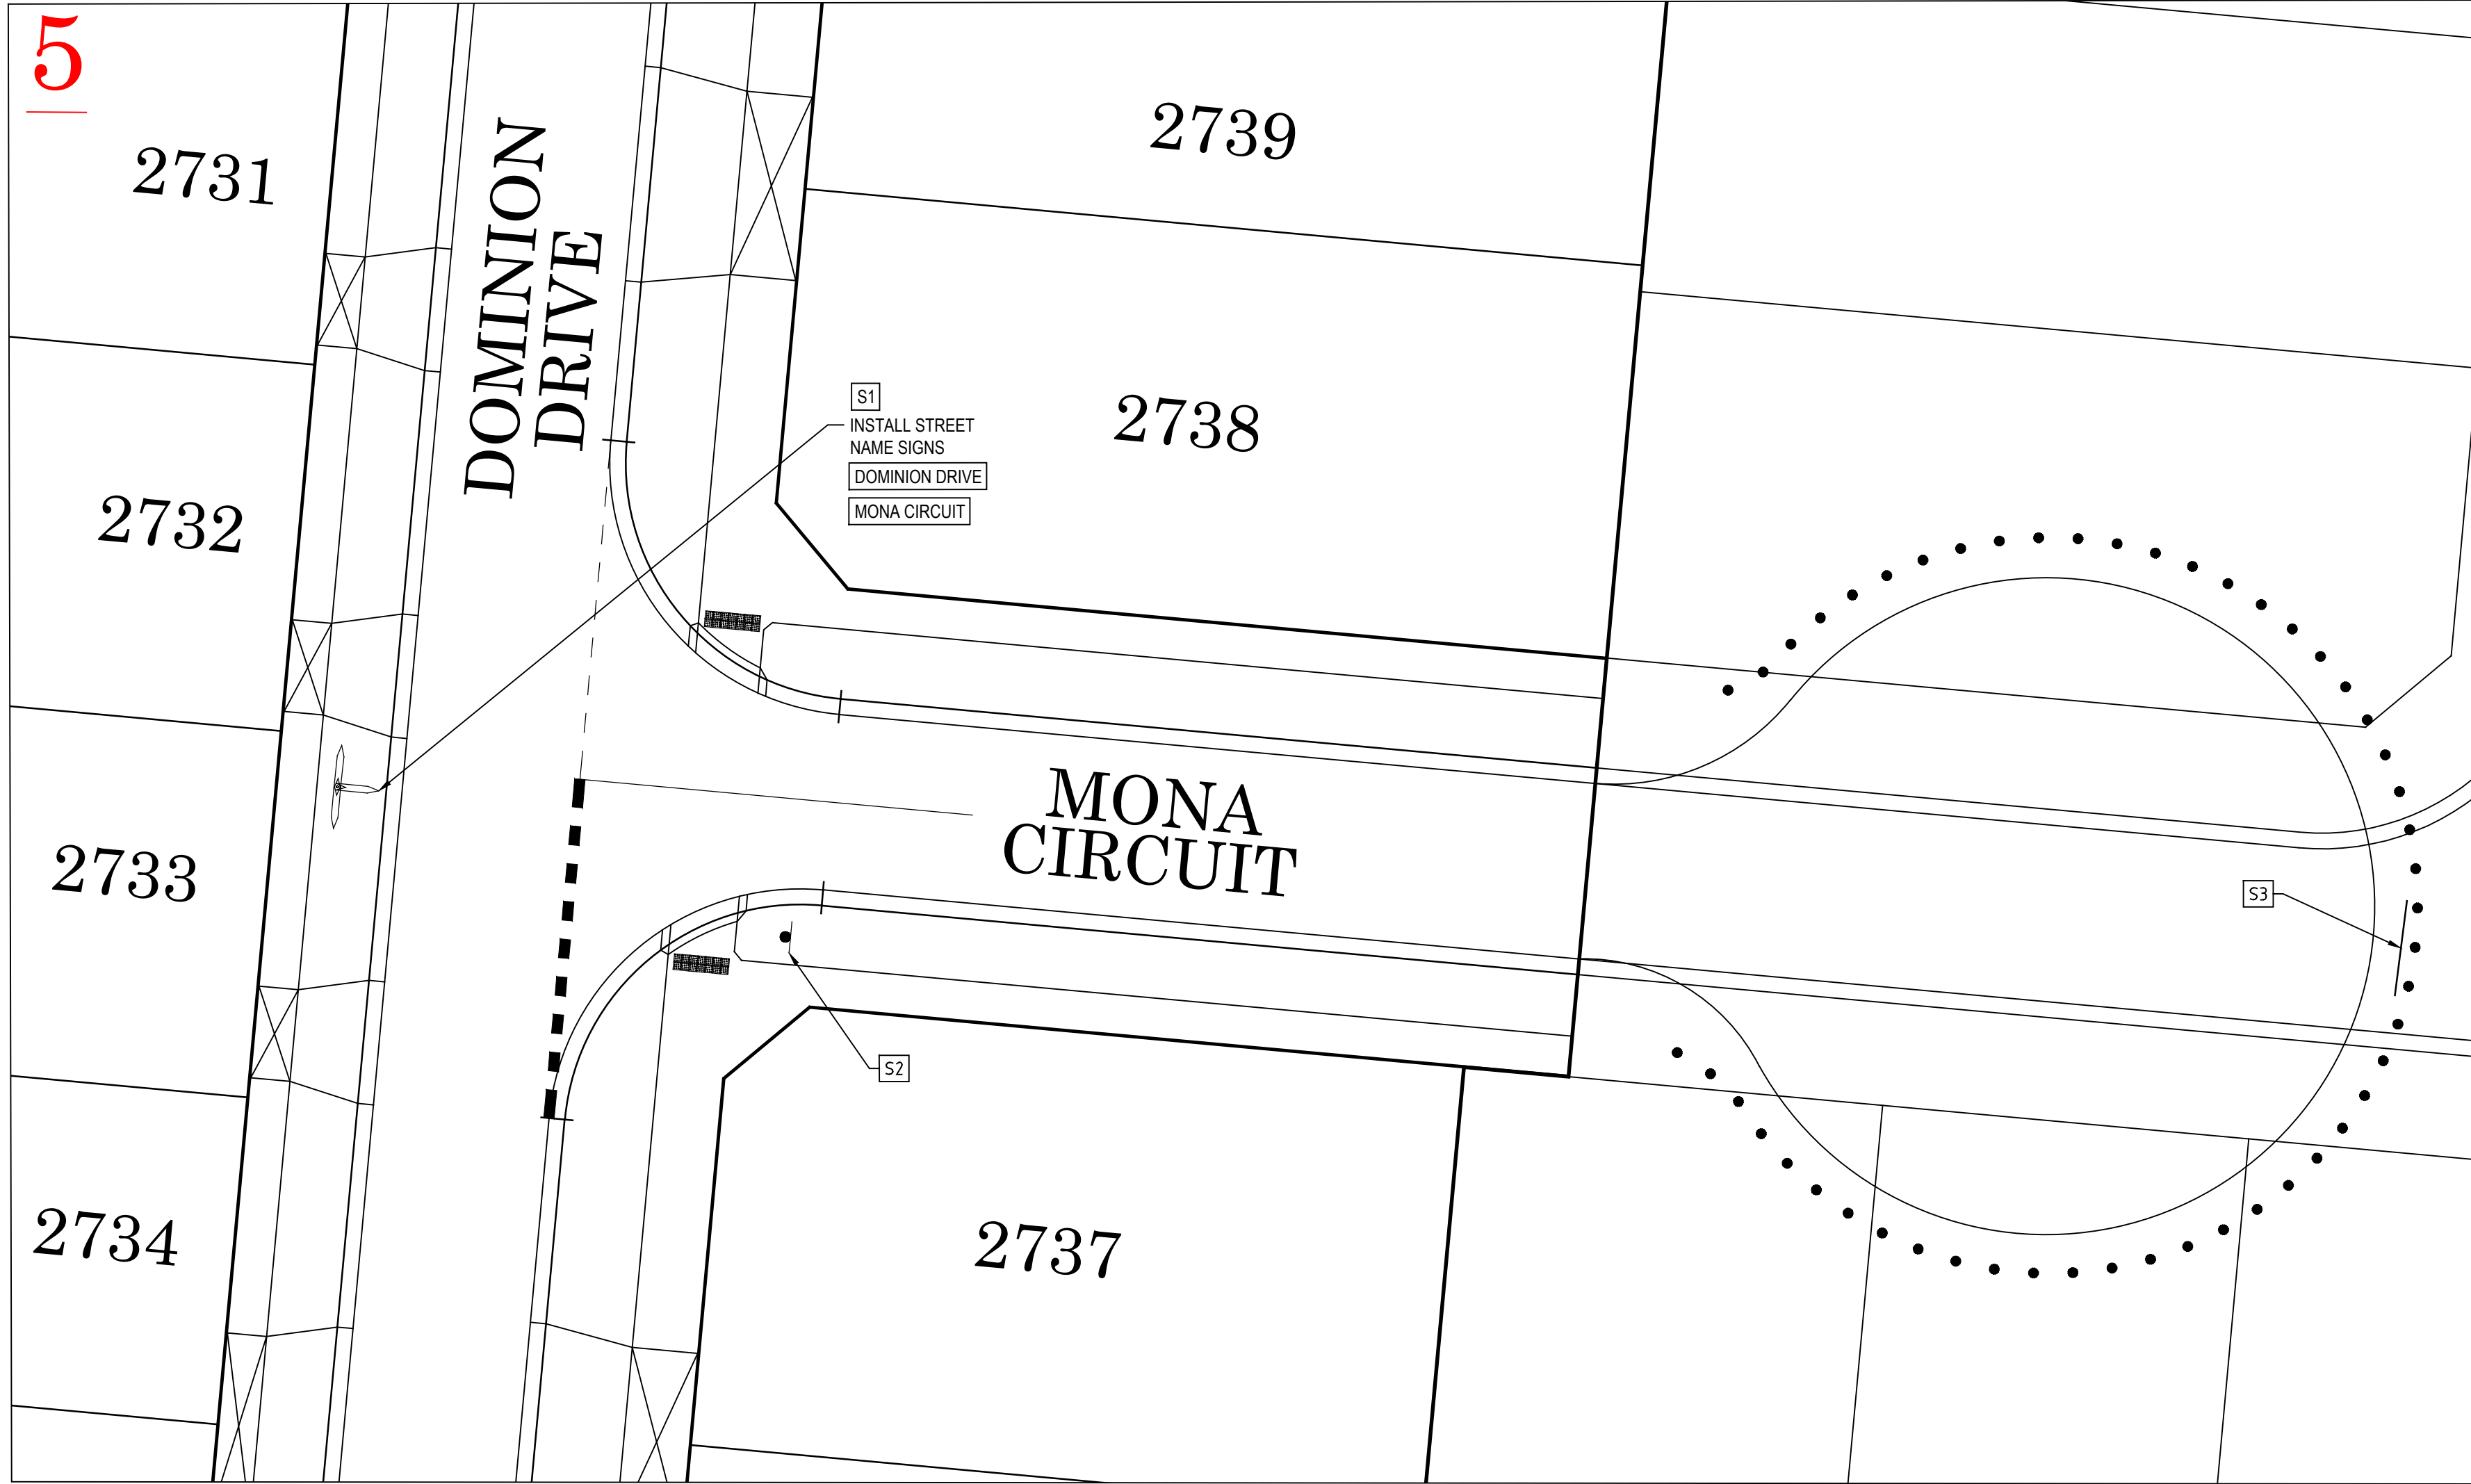

VIEW No.1
SCALE 1:200

REFER MODEINA STAGE 27
INTERSECTION PLANS FOR
INTERSECTION LAYOUT DESIGN

H 1 : 200
@ A1

0 2 4 8 12 16

NOTES

1. RRPM'S ARE TO BE WHITE AND AT MAX 6m SPACING.
2. LINEMARKING TO BE EXTENDED AT LEAST 6m FROM THE TANGENT POINT
3. LINEMARKING IN ACCORDANCE WITH AS1742.
4. TGS1 TO BE INSTALLED IN ACCORDANCE WITH VICROADS RDN 06-06 - JULY 2010
5. ALL STREET NAME SIGNS AT INTERSECTIONS TO INCLUDE RELEVANT STREET NUMBERING.
6. ALL LINE MARKING PAINT SHALL BE LONG LIFE TYPE. LATERAL WORKS AND ARROWS BEING COLD APPLIED PLASTIC TROWELLED INTO PLACE (MATERIAL DEGADUR PLASTELINE) AND LONGITUDINAL LINES BEING EXTRUDED THERMOPLASTIC MATERIAL.

PRELIMINARY

				LEGEND										22 Business Park Drive Notting Hill 3168 A.C.N. 006 550 803 E: consulting@dpmvic.com.au W: www.dpmvic.com.au T: (03) 9538 5000  Consulting Group				DRAWN: S.PAPAZOIS		AUTHORITY: MELTON CITY COUNCIL		SCALE 1:500	
																		DESIGNED: S.PAPAZOIS		PROJECT: MODEINA STAGE 27		LEVEL DATUM AHD	
																		CHECKED: M.COLE		ROAD AND DRAINAGE		SHEET 26 OF 26	
P1	PRELIMINARY ISSUE	25-07-2024	M.C.											AUTHORISED: L.PAPAZOIS		DETAILS: SIGNAGE & LINEMARKING PLAN SHEET 2 OF 2		DRAWING No. 1275/27/NE/26		REV. P1	
REV.	REVISION	DATE	APPD.		GAS MAIN		WATER MAIN		RECYCLED WATER MAIN		ELECTRICITY CABLE		TELECOMMUNICATIONS CABLE		WATER CONDUIT		GAS CONDUIT		RECYCLED WATER CONDUIT		COMBINED SERVICES CONDUIT		T.B.M.		P.S.M.		HOUSE DRAIN PROPOSED/EX.		PROPERTY INLET, DRAINAGE PITS		EX./FUT. INLET, DRAINAGE PITS		DRAINAGE PIT STAGE/NUMBER		SEWER LINE AND STRUCTURES		EX. SEWER LINE AND STRUCTURES		KERB AND CHANNEL		EX./FUT. KERB AND CHANNEL		KERB TO BE REMOVED OFFSITE		STREET SIGN		CHAINAGES AND TANGENT POINTS		EXISTING SURFACE LEVEL		FINISHED LEVEL (TITLE BOUNDARY)		DESIGN TOP/TOE OF BATTER LEVEL		DESIGN PAVEMENT LEVEL		PROPOSED CONTOUR LINE & LEVEL		EXISTING CONTOUR LINE & LEVEL		FILLING IN EXCESS OF 200mm		CATCH DRAIN AND INVERT LEVEL		EX. BATTER		PROP. BATTER