


BUILDING ENVELOPE PLAN

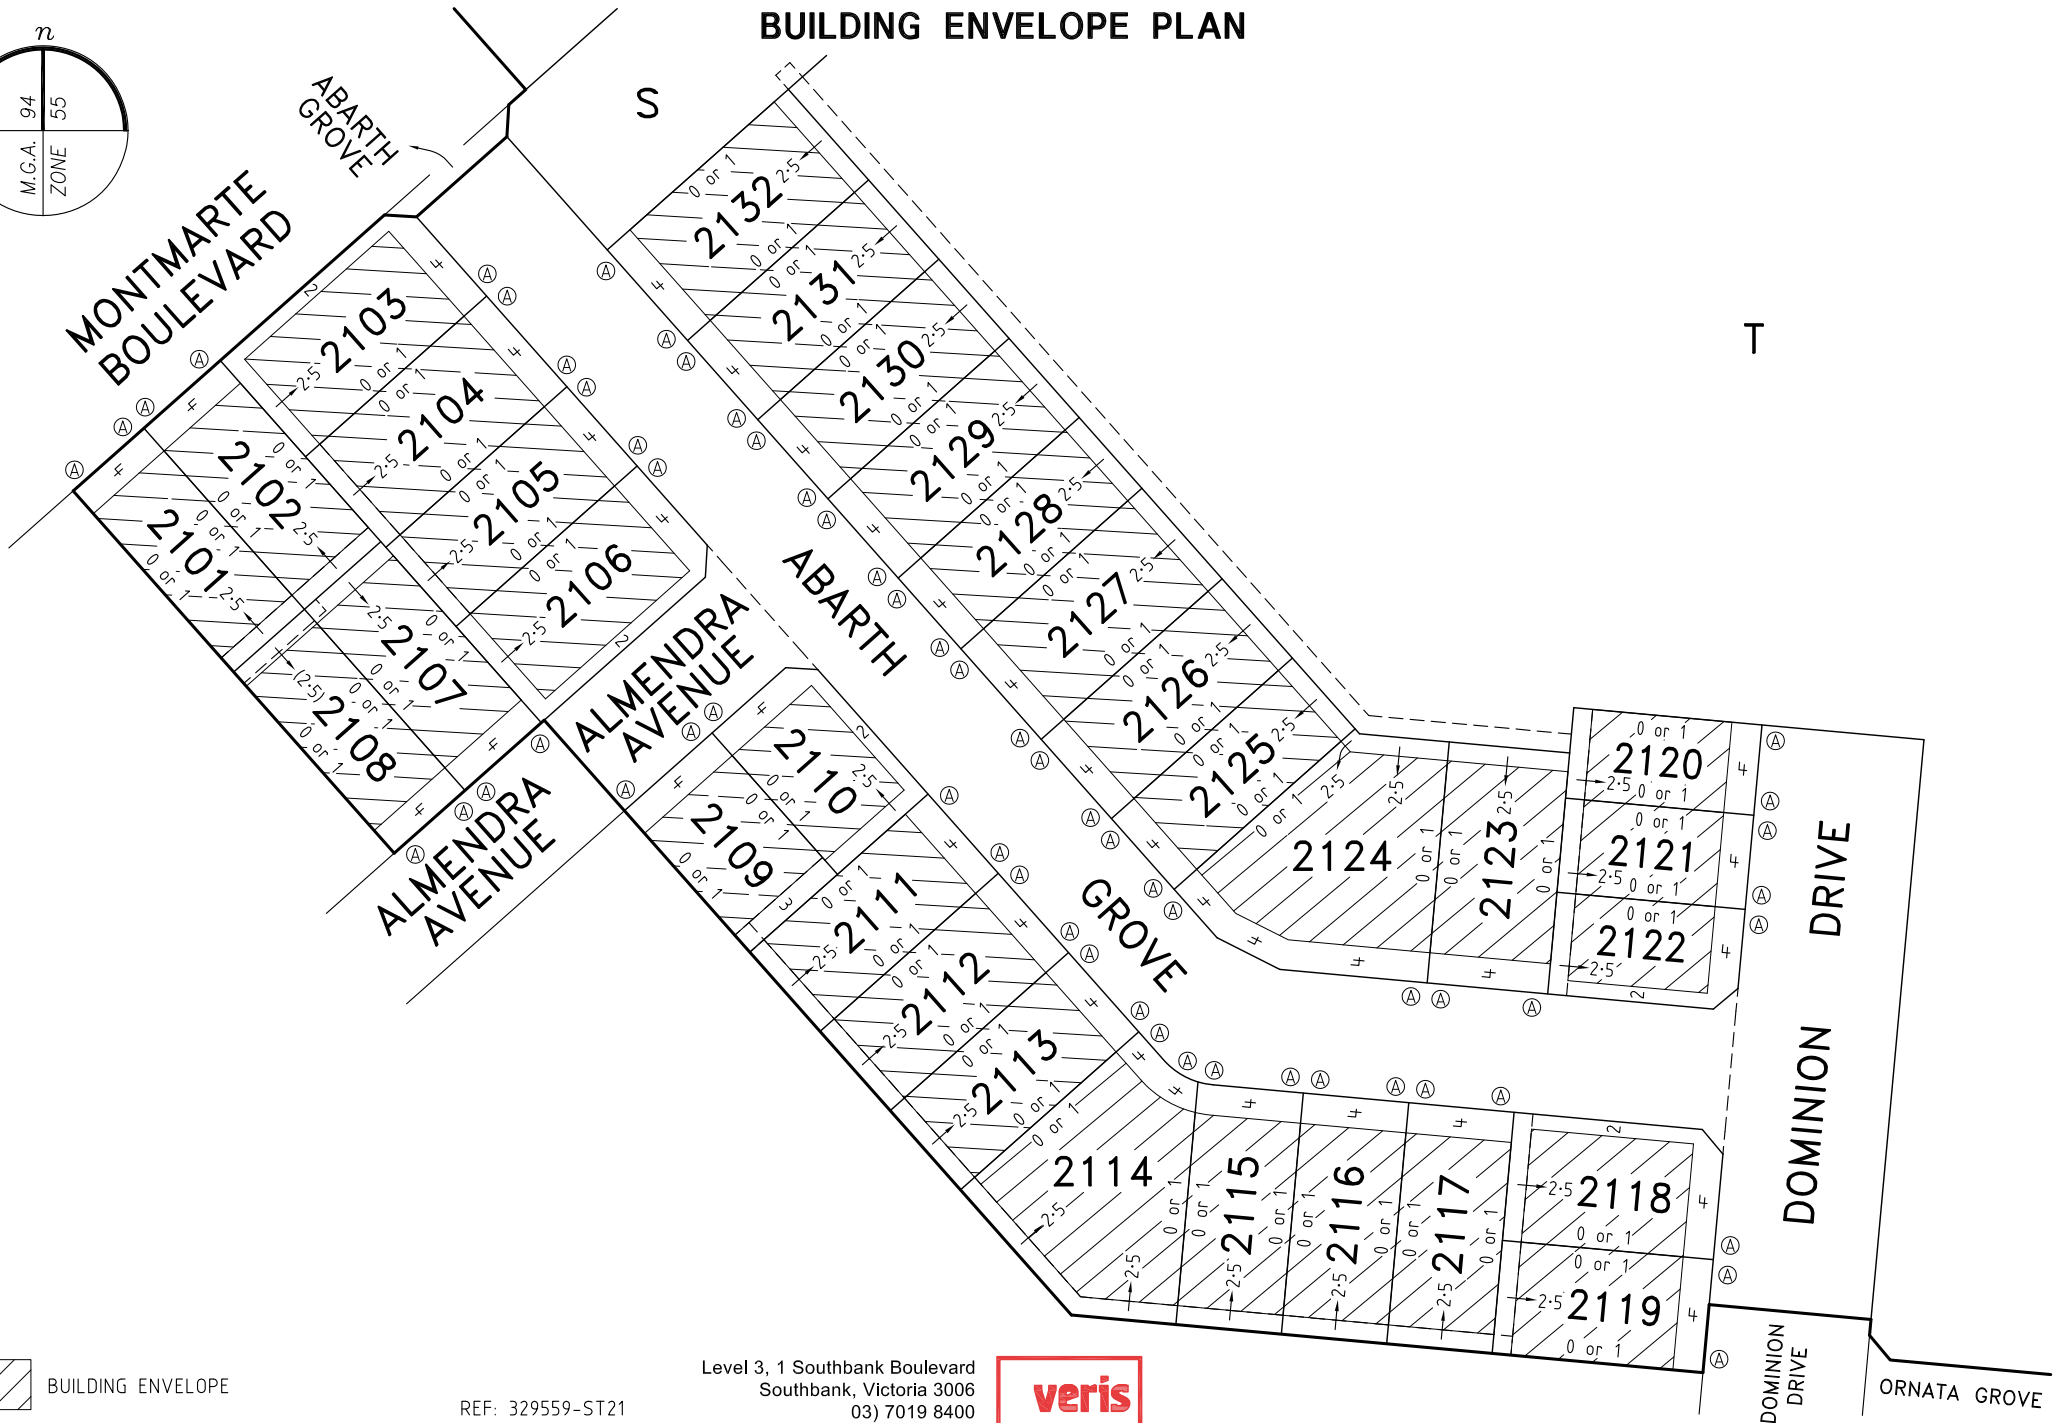

BUILDING ENVELOPE

MODEINA - STAGE 21

REF: 329559-ST21
DWG: 329559-ST21-BB
DATE: 2 DECEMBER 2020
SCALE: 1:1000 @ A4

Level 3, 1 Southbank Boulevard
Southbank, Victoria 3006
03) 7019 8400
www.veris.com.au

DEVELOP
WITH
CONFIDENCE™

