
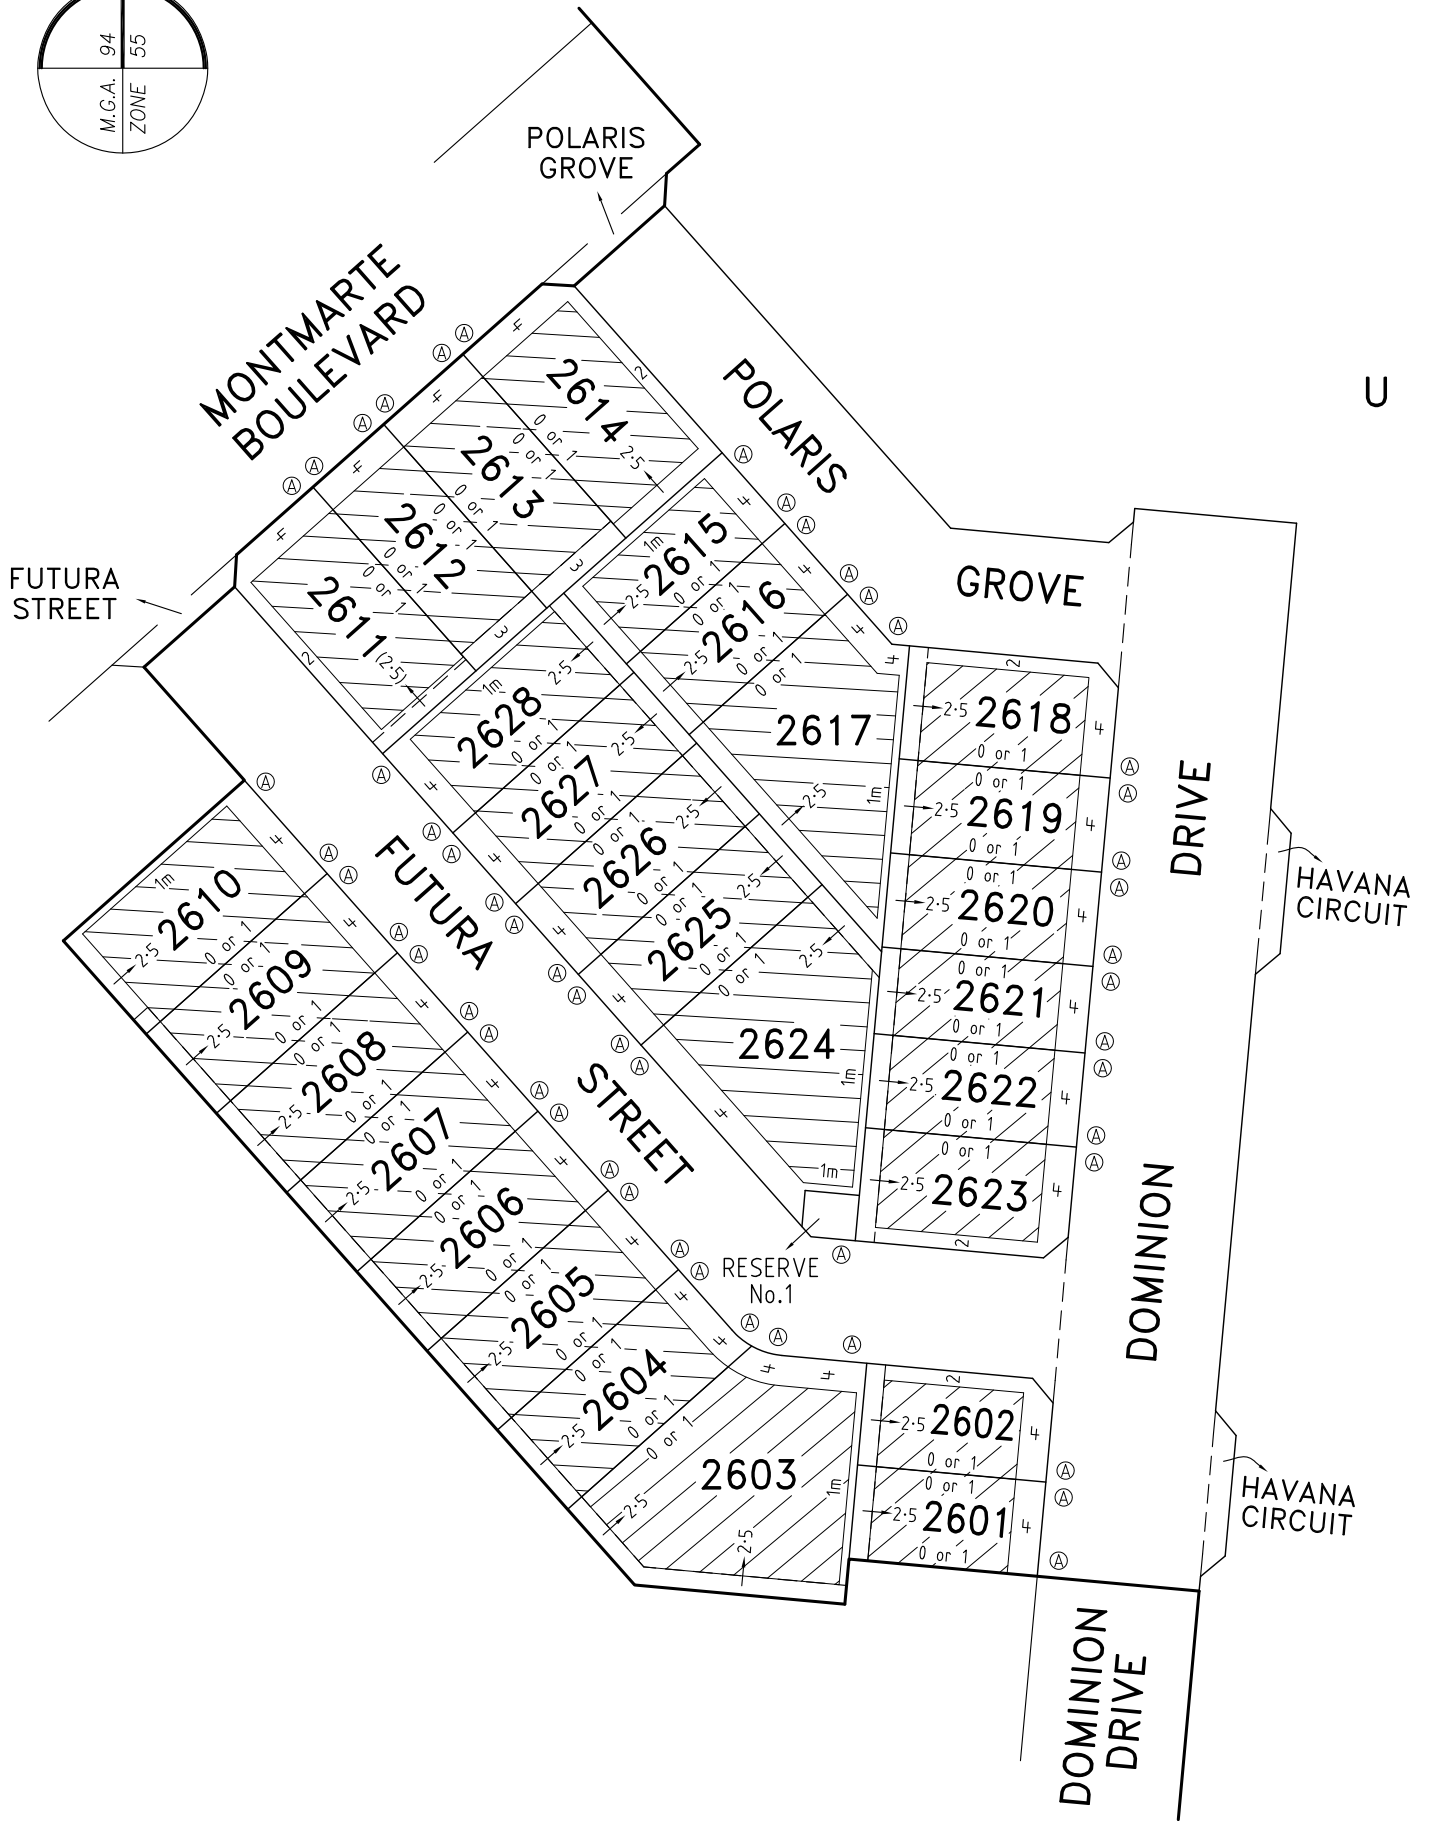


BUILDING ENVELOPE PLAN

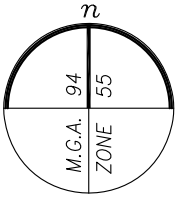

BUILDING ENVELOPE

MODEINA - STAGE 26

REF: 329559-ST26
DWG: 329559-ST26-BB
DATE: 8 MARCH 2022
SCALE: 1:1000 @ A4

Level 3, 1 Southbank Boulevard
Southbank, Victoria 3006
03) 7019 8400
www.veris.com.au

DEVELOP
WITH
CONFIDENCE™

Formerly
Bosco Jonson

