

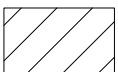


BUILDING ENVELOPE PLAN

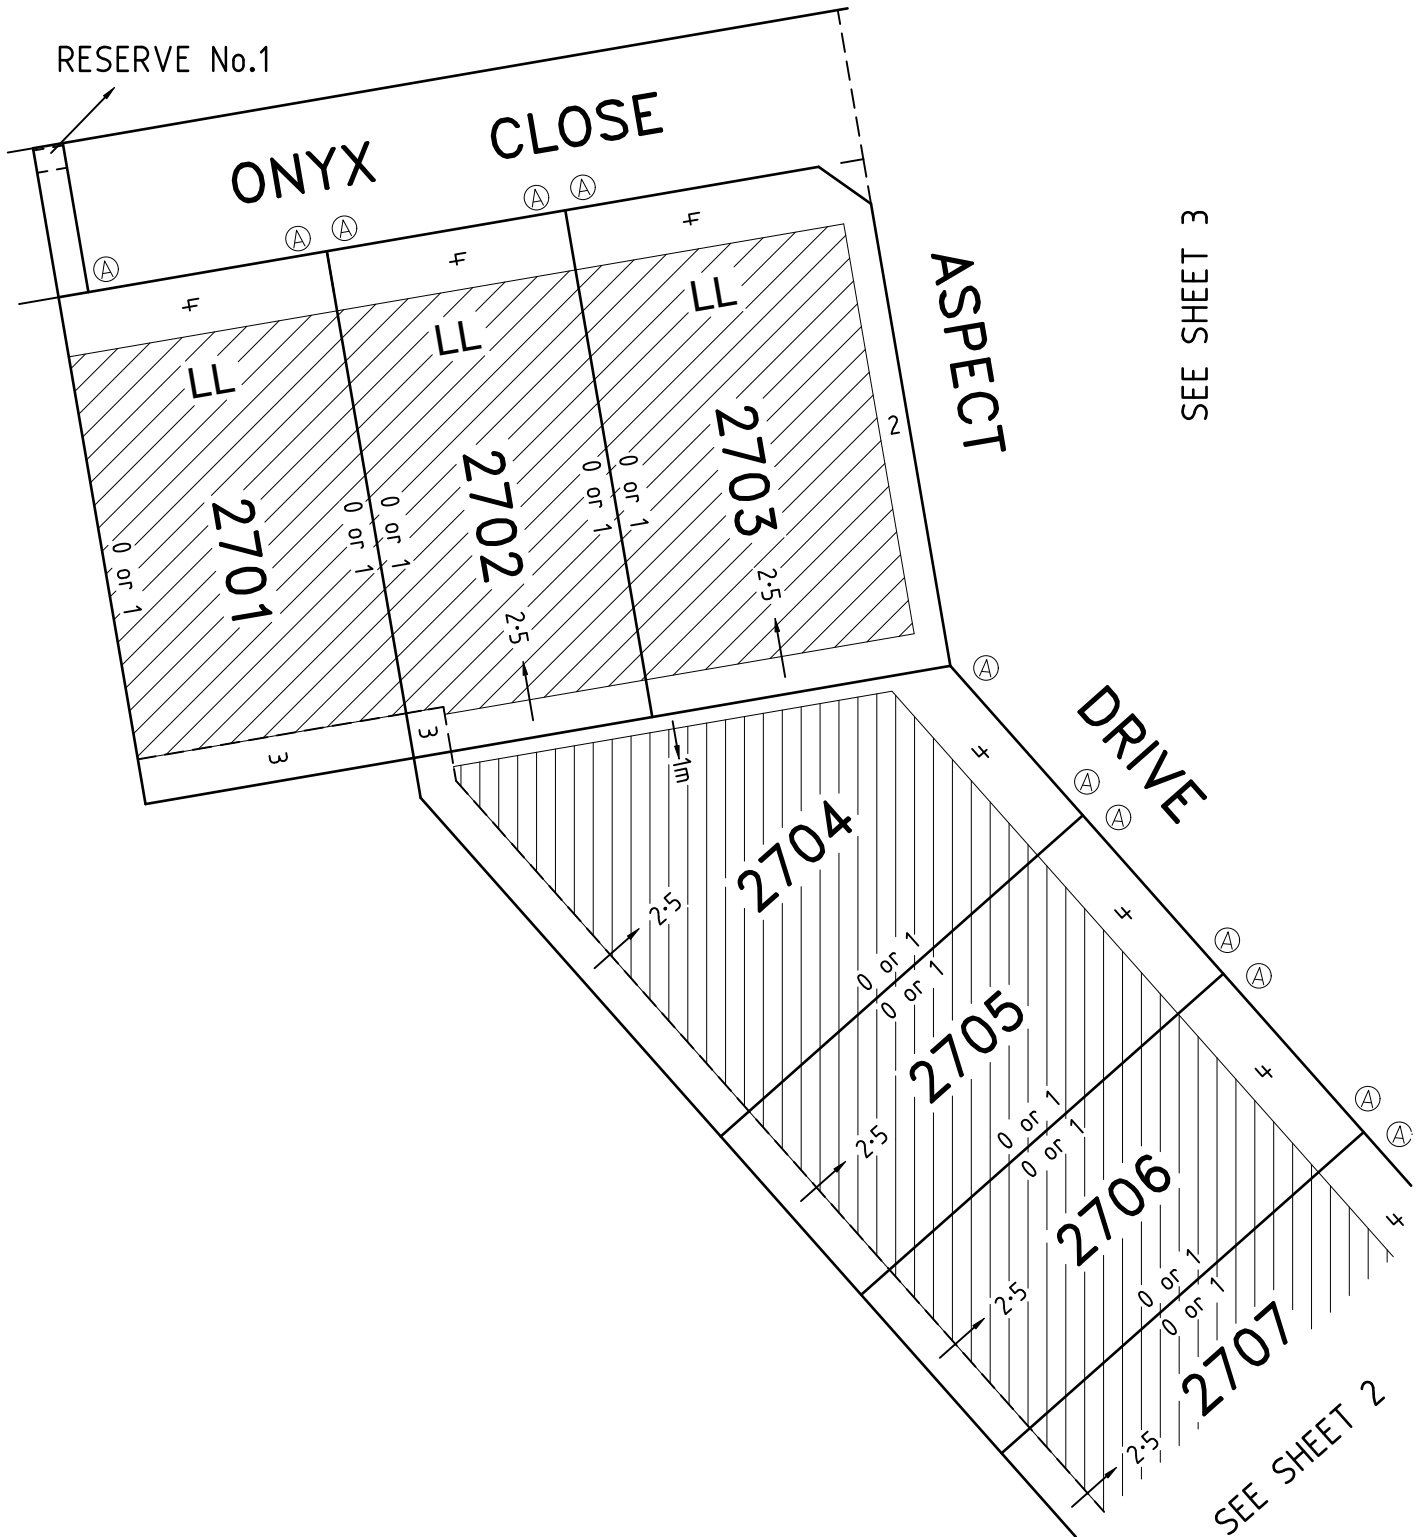

BUILDING ENVELOPE

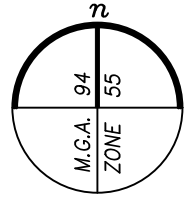

LANDMARK LOT

MODEINA - STAGE 27



REF: 329559-ST27
DWG: 329559-ST27-BB
DATE: 3 OCTOBER 2024

SHEET 1 OF 7

veris

VERIS AUSTRALIA PTY LTD
A | Level 3, 1 Southbank Blvd
Southbank VIC 3006
T | +61 3 7019 8400
E | melbourne@veris.com.au
W | www.veris.com.au

BUILDING ENVELOPE PLAN

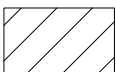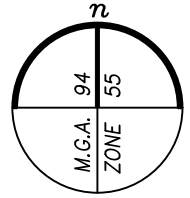

BUILDING ENVELOPE



LANDMARK LOT

MODEINA - STAGE 27


REF: 329559-ST27
DWG: 329559-ST27-BB
DATE: 3 OCTOBER 2024

SHEET 2 OF 7


veris

VERIS AUSTRALIA PTY LTD
A | Level 3, 1 Southbank Blvd
Southbank VIC 3006
T | +61 3 7019 8400
E | melbourne@veris.com.au
W | www.veris.com.au

BUILDING ENVELOPE PLAN

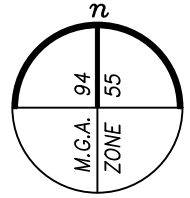

SEE SHEET 4

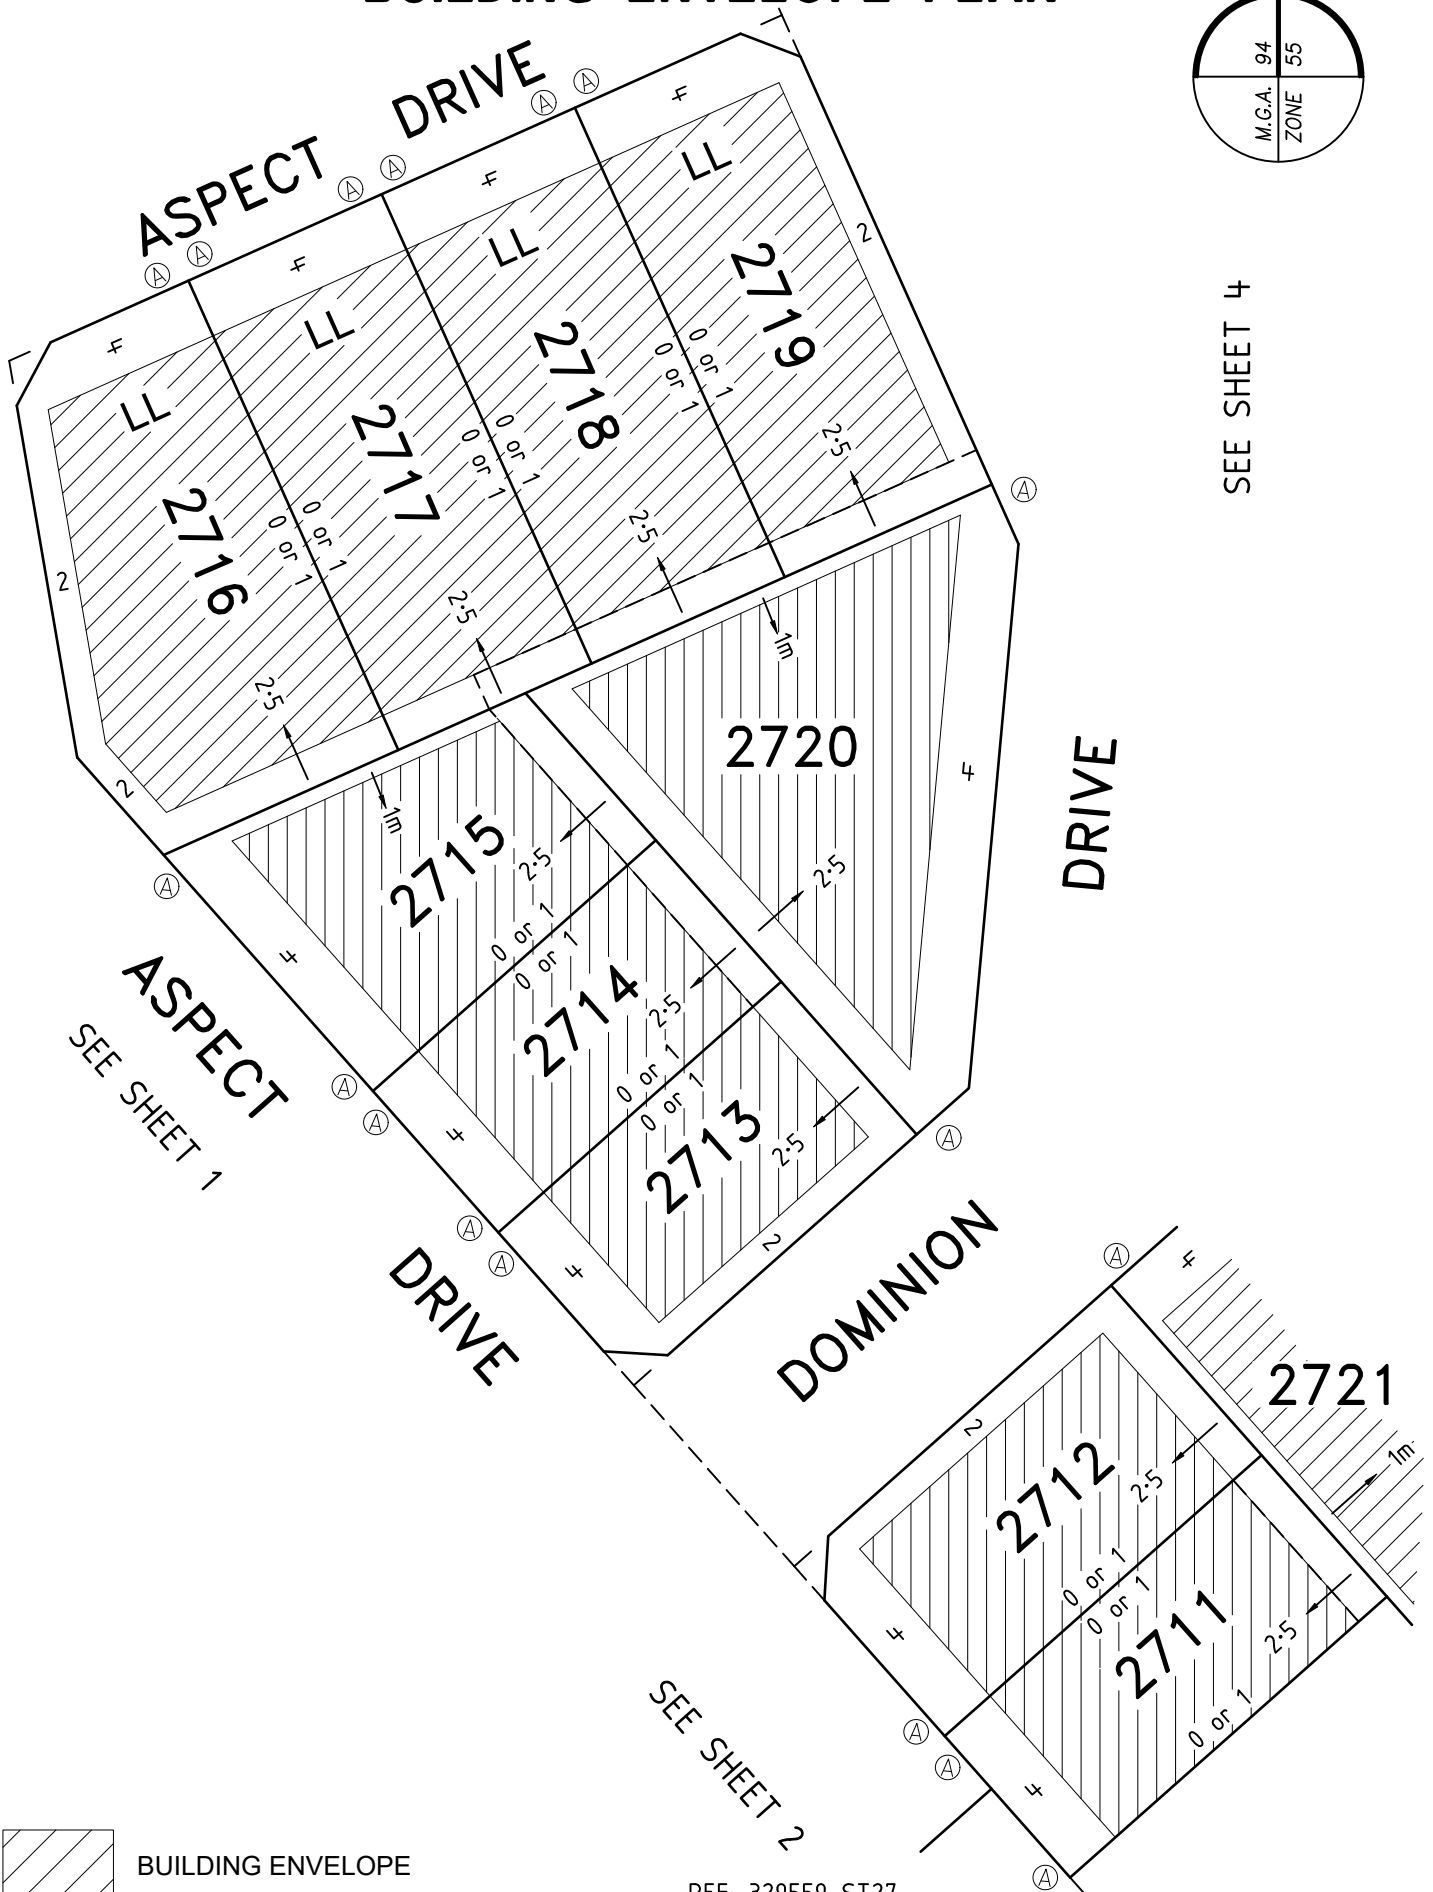

BUILDING ENVELOPE



LANDMARK LOT

REF: 329559-ST27
DWG: 329559-ST27-BB
DATE: 3 OCTOBER 2024




SHEET 3 OF 7

veris

VERIS AUSTRALIA PTY LTD
A | Level 3, 1 Southbank Blvd
Southbank VIC 3006
T | +61 3 7019 8400
E | melbourne@veris.com.au
W | www.veris.com.au

MODEINA - STAGE 27

BUILDING ENVELOPE PLAN

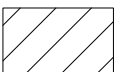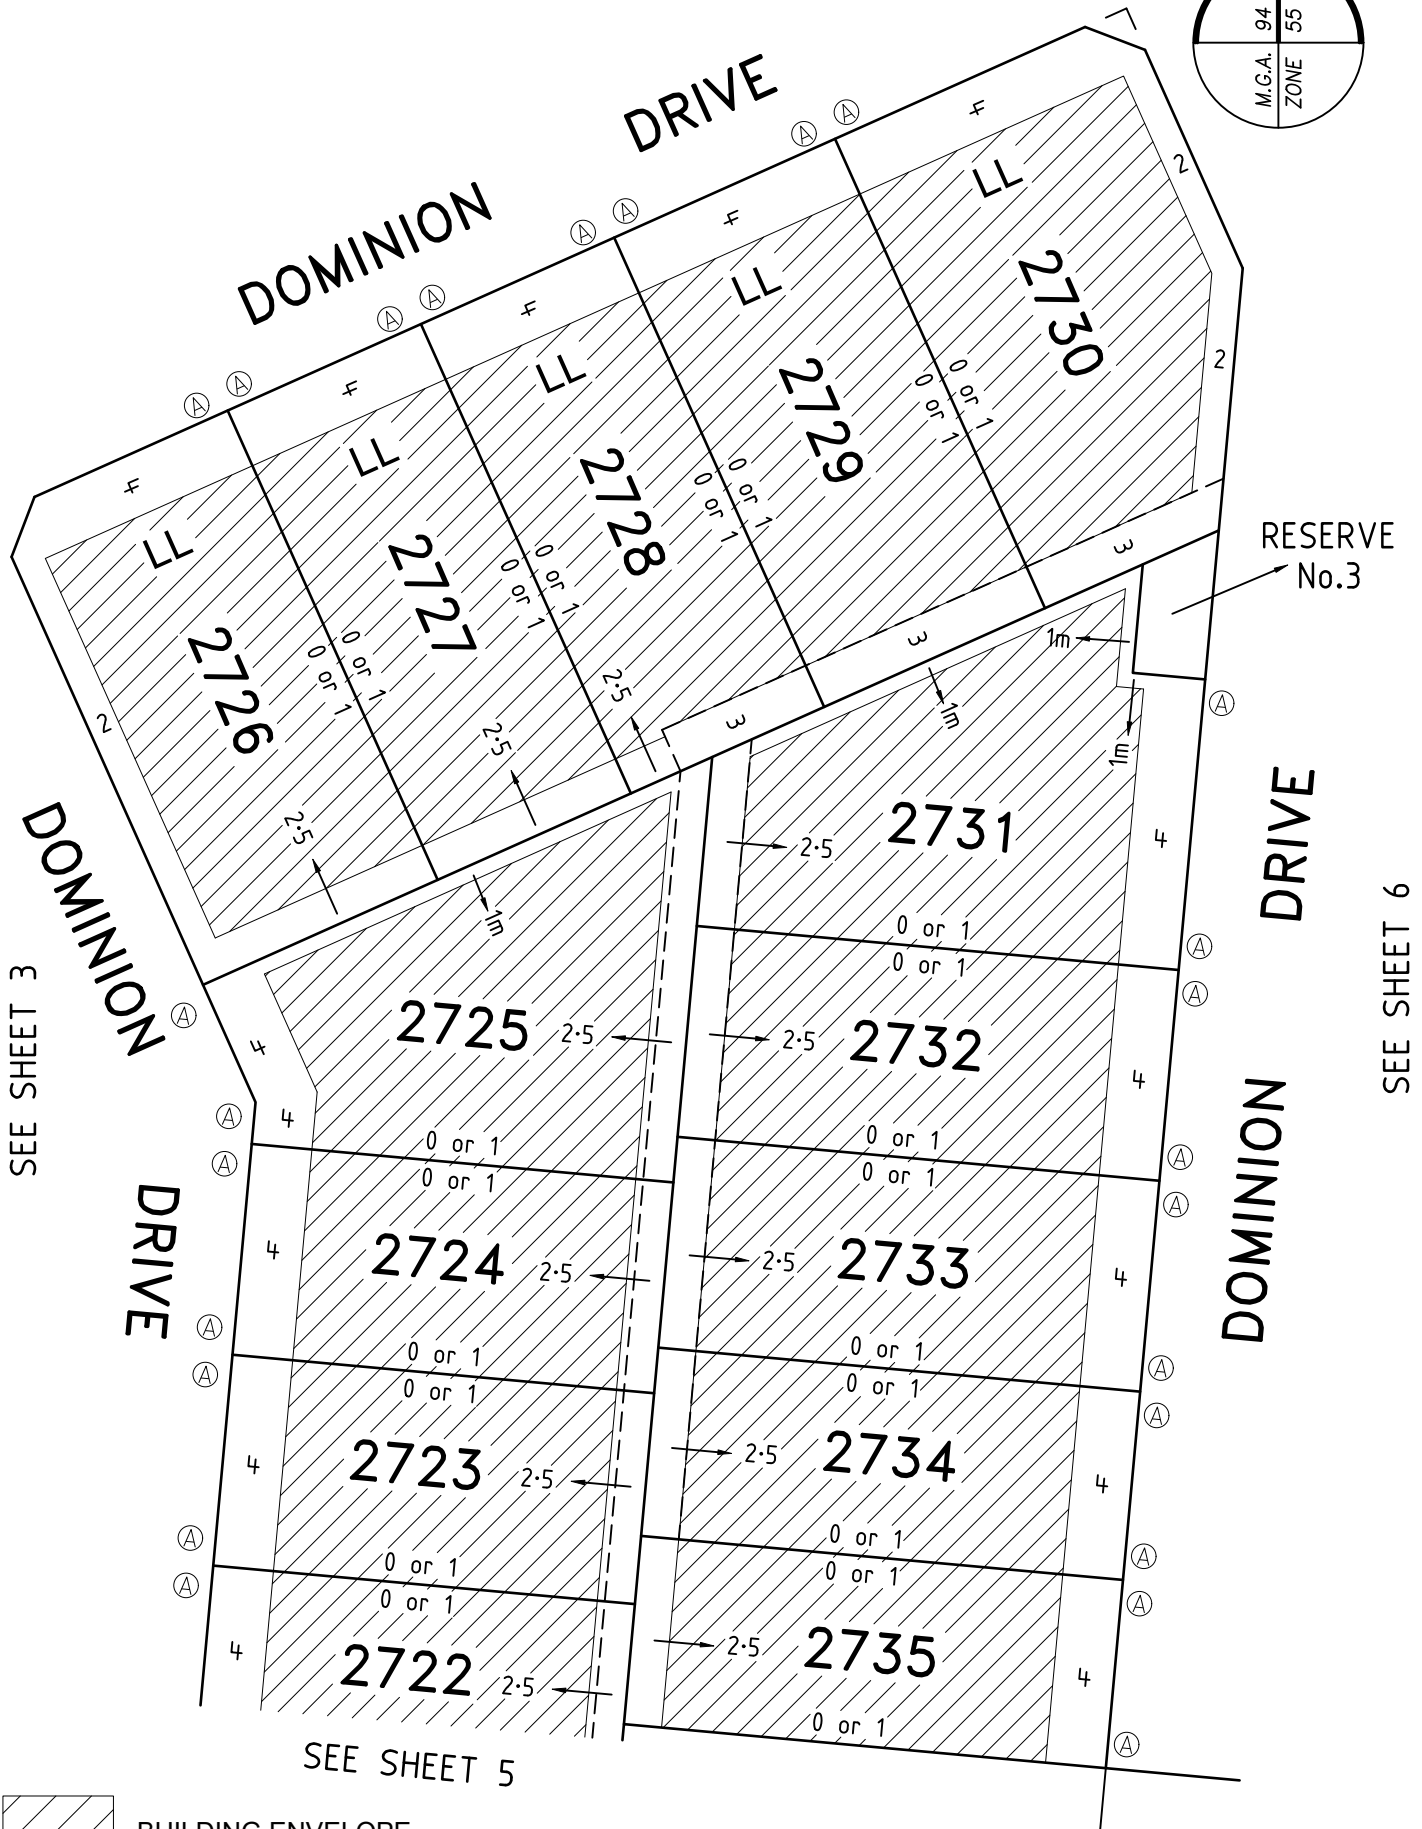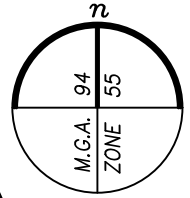

BUILDING ENVELOPE



LANDMARK LOT

REF: 329559-ST27
DWG: 329559-ST27-BB
DATE: 3 OCTOBER 2024



SHEET 4 OF 7

veris

VERIS AUSTRALIA PTY LTD
A | Level 3, 1 Southbank Blvd
Southbank VIC 3006
T | +61 3 7019 8400
E | melbourne@veris.com.au
W | www.veris.com.au

MODEINA - STAGE 27

BUILDING ENVELOPE PLAN

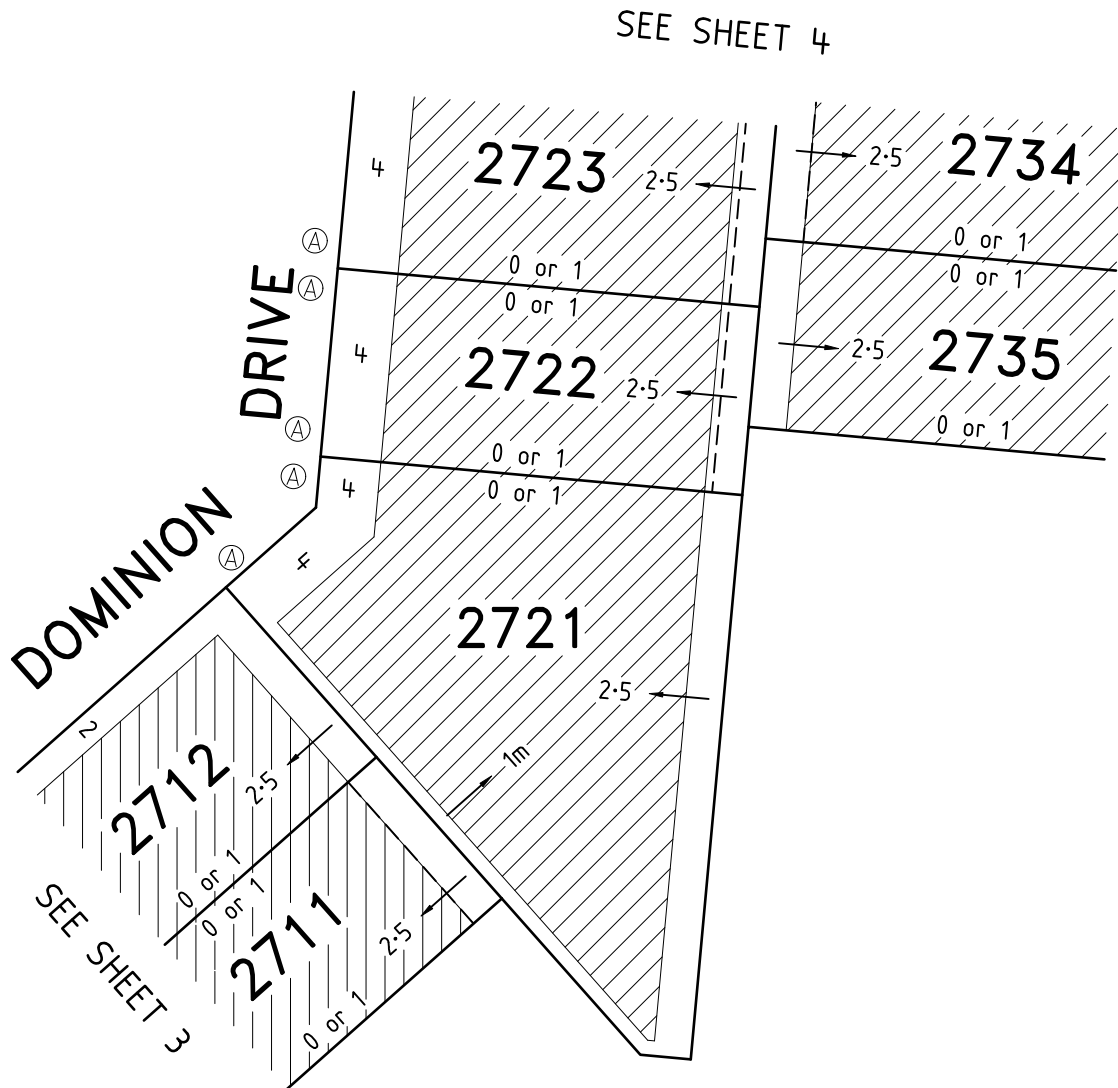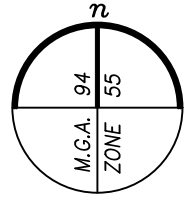

BUILDING ENVELOPE



LANDMARK LOT

REF: 329559-ST27
DWG: 329559-ST27-BB
DATE: 3 OCTOBER 2024

MODEINA - STAGE 27



SHEET 5 OF 7

veris

VERIS AUSTRALIA PTY LTD
A | Level 3, 1 Southbank Blvd
Southbank VIC 3006
T | +61 3 7019 8400
E | melbourne@veris.com.au
W | www.veris.com.au

BUILDING ENVELOPE PLAN

RESERVE
No.2

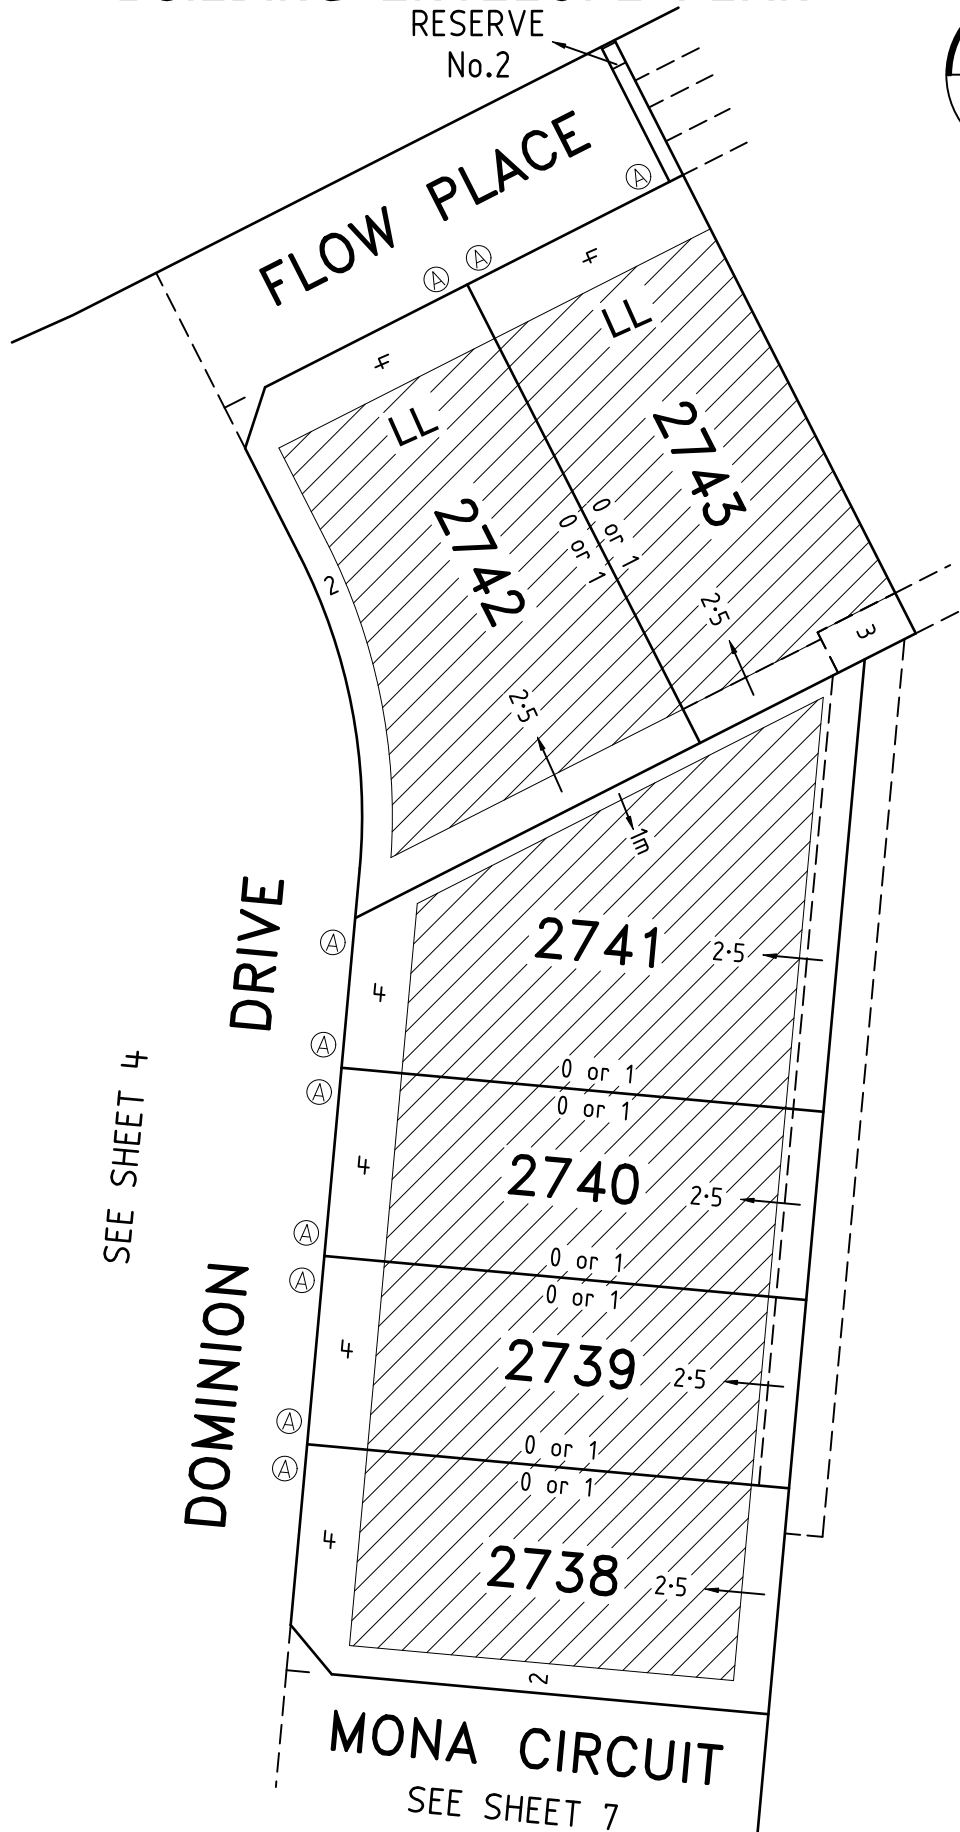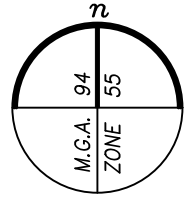

BUILDING ENVELOPE



LANDMARK LOT

MODEINA - STAGE 27



REF: 329559-ST27
DWG: 329559-ST27-BB
DATE: 3 OCTOBER 2024

SHEET 6 OF 7

veris

VERIS AUSTRALIA PTY LTD
A | Level 3, 1 Southbank Blvd
Southbank VIC 3006
T | +61 3 7019 8400
E | melbourne@veris.com.au
W | www.veris.com.au

BUILDING ENVELOPE PLAN

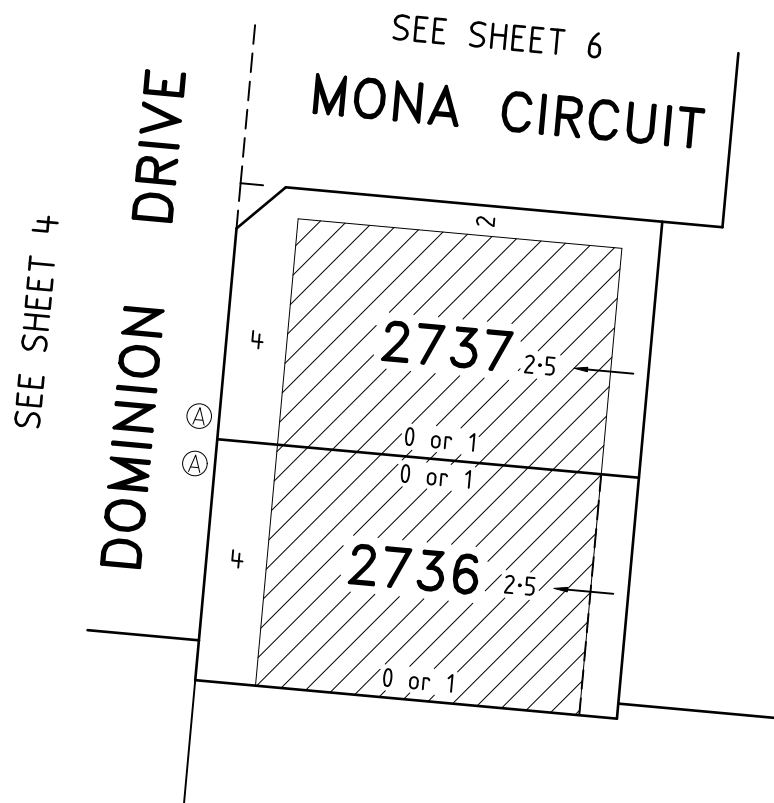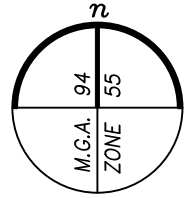

BUILDING ENVELOPE



LANDMARK LOT

REF: 329559-ST27
DWG: 329559-ST27-BB
DATE: 3 OCTOBER 2024

MODEINA - STAGE 27

SHEET 7 OF 7

veris

VERIS AUSTRALIA PTY LTD
A | Level 3, 1 Southbank Blvd
Southbank VIC 3006
T | +61 3 7019 8400
E | melbourne@veris.com.au
W | www.veris.com.au