



BUILDING ENVELOPE PLAN

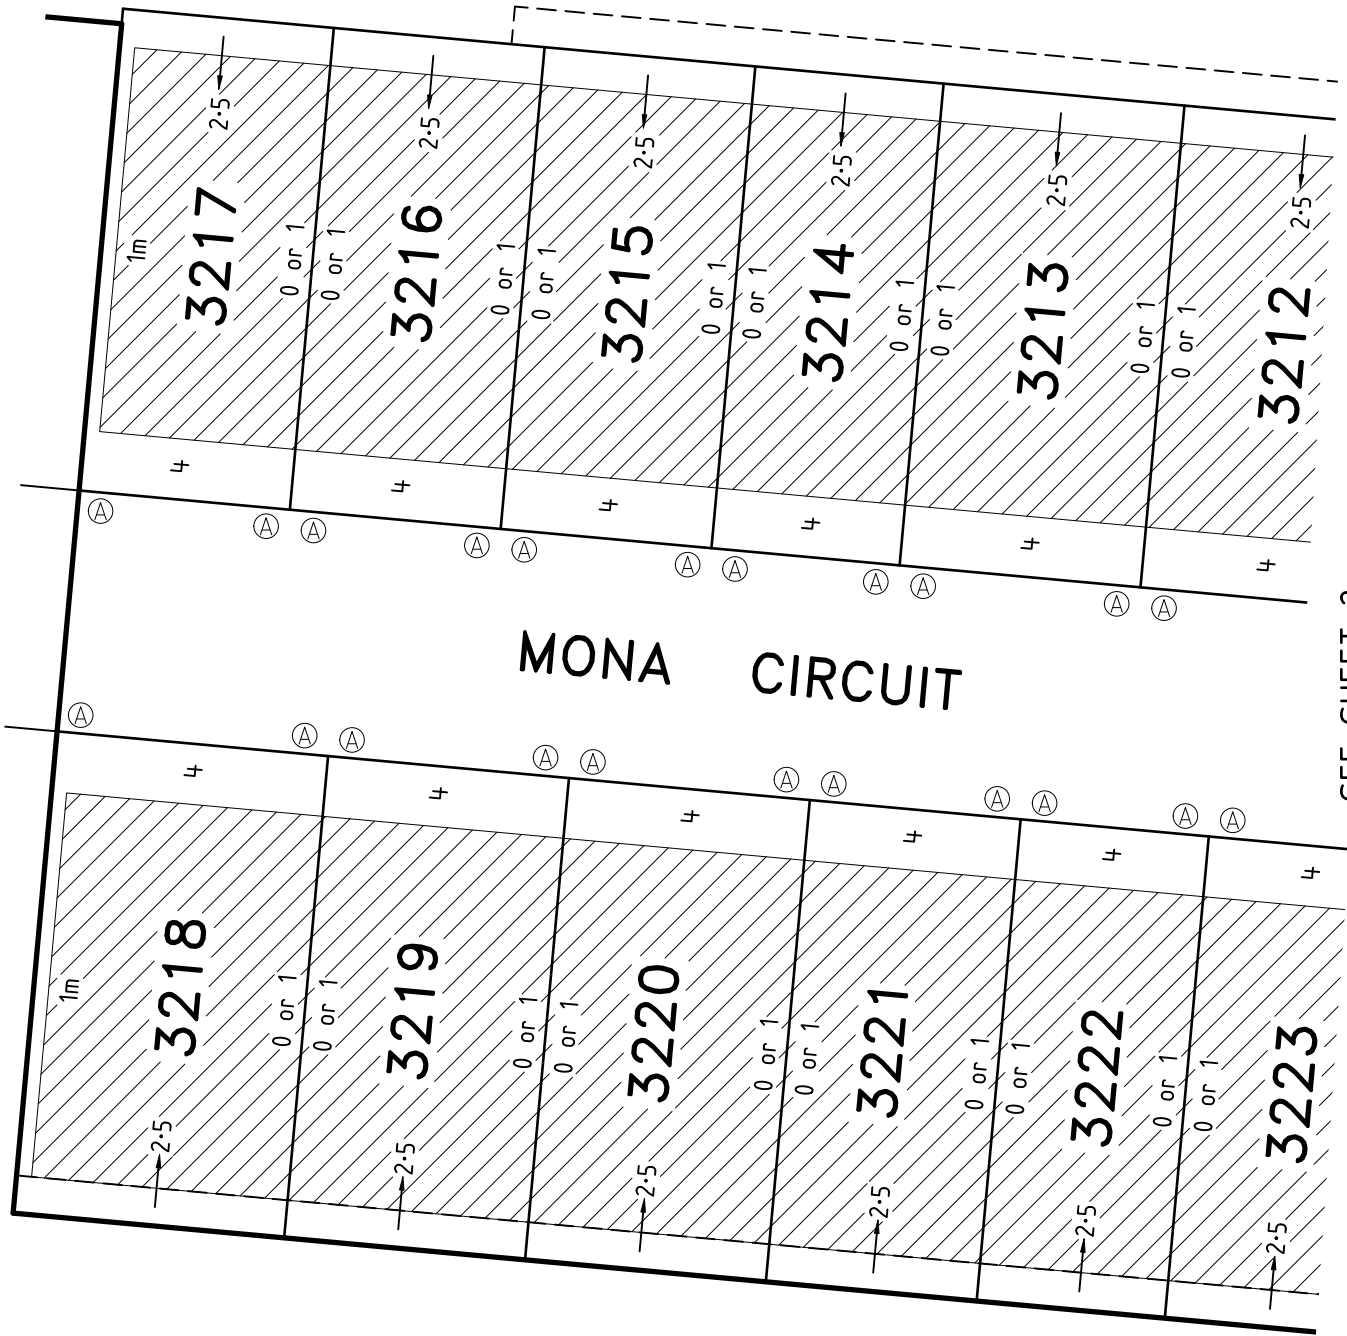

SEE SHEET 2

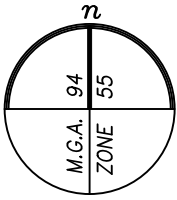

BUILDING ENVELOPE



LANDMARK LOT

MODEINA - STAGE 32



REF: 329559-ST32
DWG: 329559-ST32-BA
DATE: 1 MARCH 2024

SHEET 1 OF 4

veris

VERIS AUSTRALIA PTY LTD
A | Level 3, 1 Southbank Blvd
Southbank VIC 3006
T | +61 3 7019 8400
E | melbourne@veris.com.au
W | www.veris.com.au

BUILDING ENVELOPE PLAN

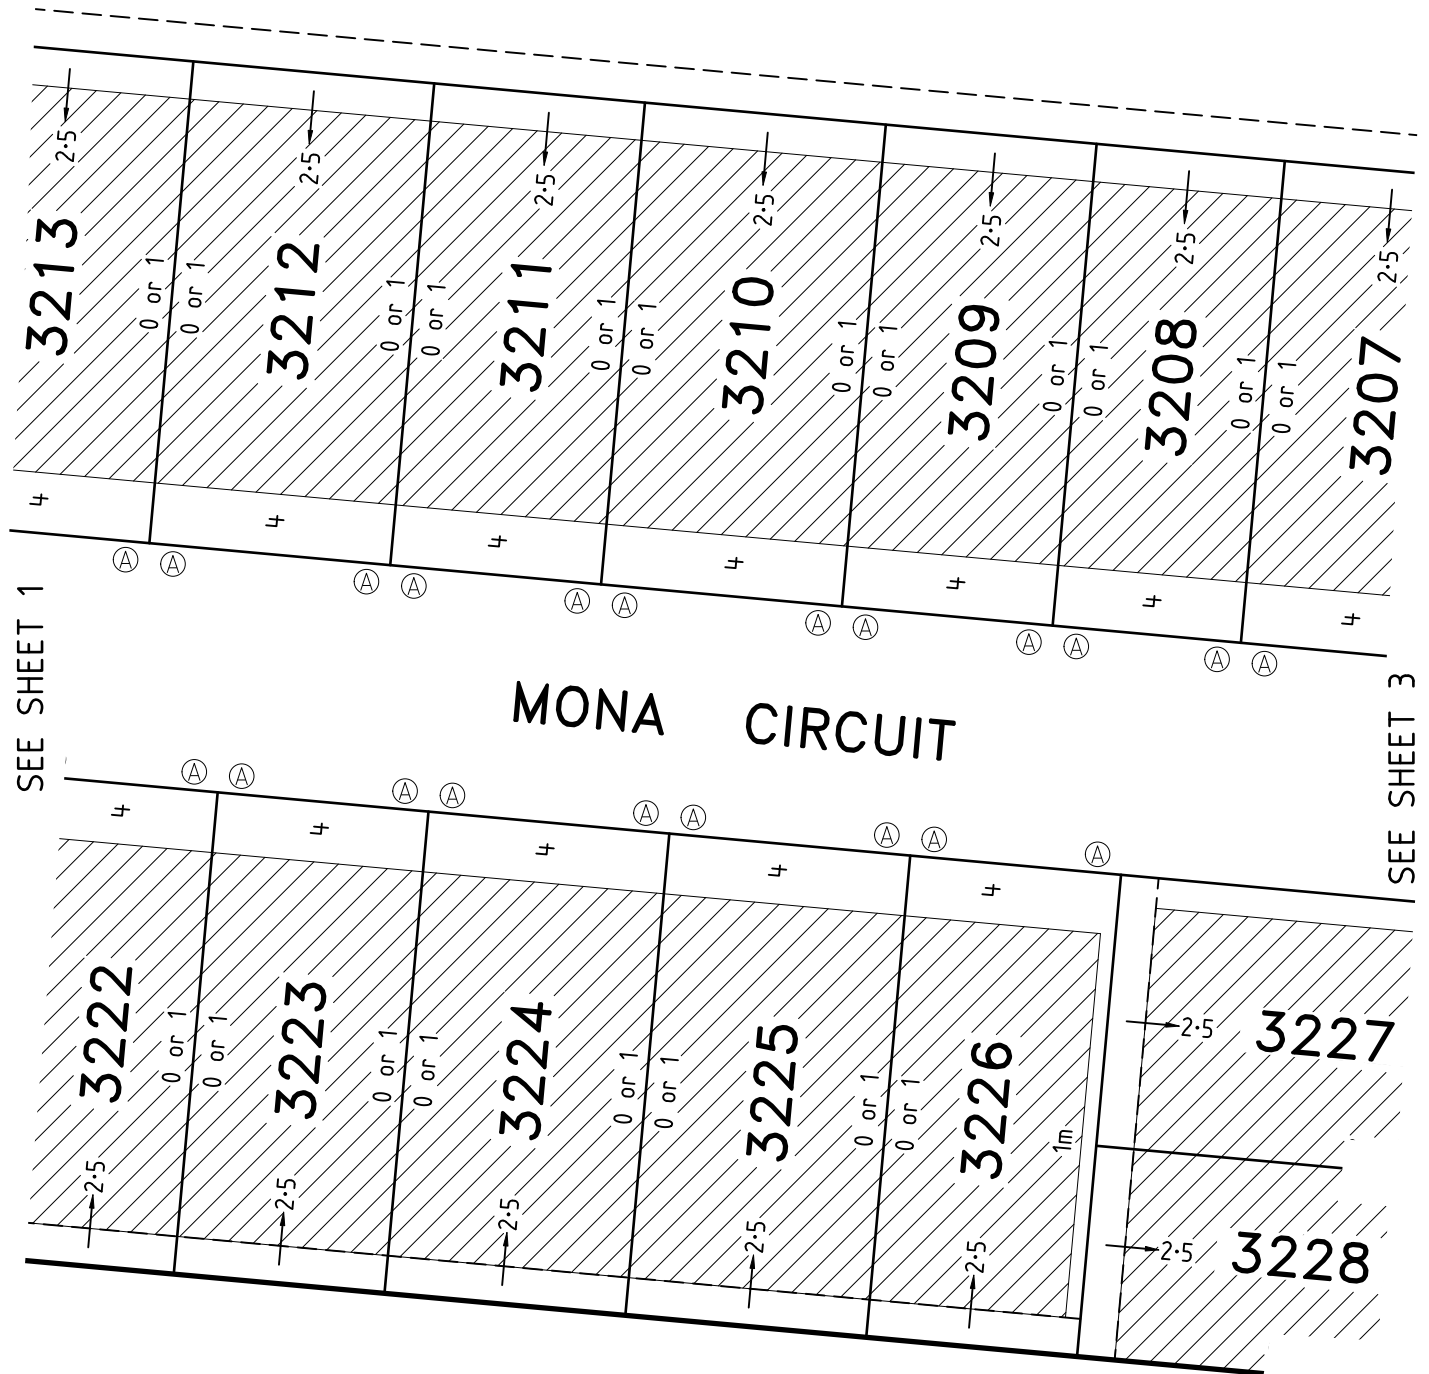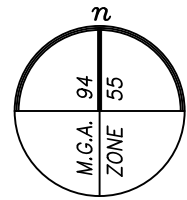

BUILDING ENVELOPE



LANDMARK LOT

MODEINA - STAGE 32


REF: 329559-ST32
DWG: 329559-ST32-BA
DATE: 1 MARCH 2024

SHEET 2 OF 4


veris

VERIS AUSTRALIA PTY LTD
A | Level 3, 1 Southbank Blvd
Southbank VIC 3006
T | +61 3 7019 8400
E | melbourne@veris.com.au
W | www.veris.com.au

BUILDING ENVELOPE PLAN

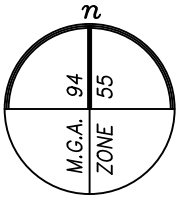


SEE SHEET 2

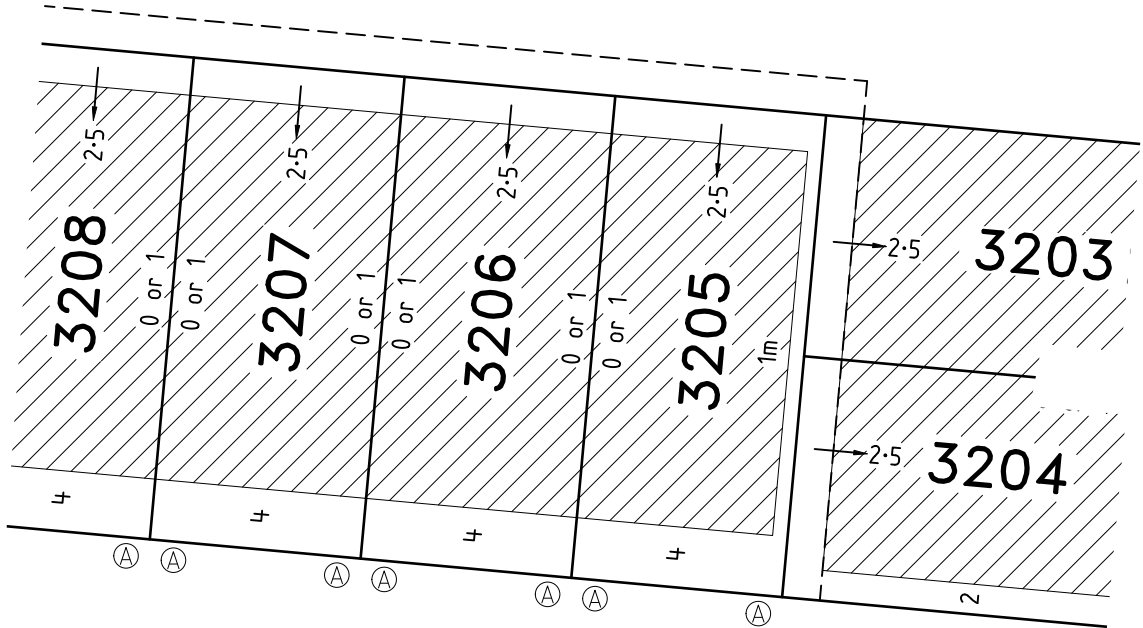


MONA CIRCUIT

SEE SHEET 4

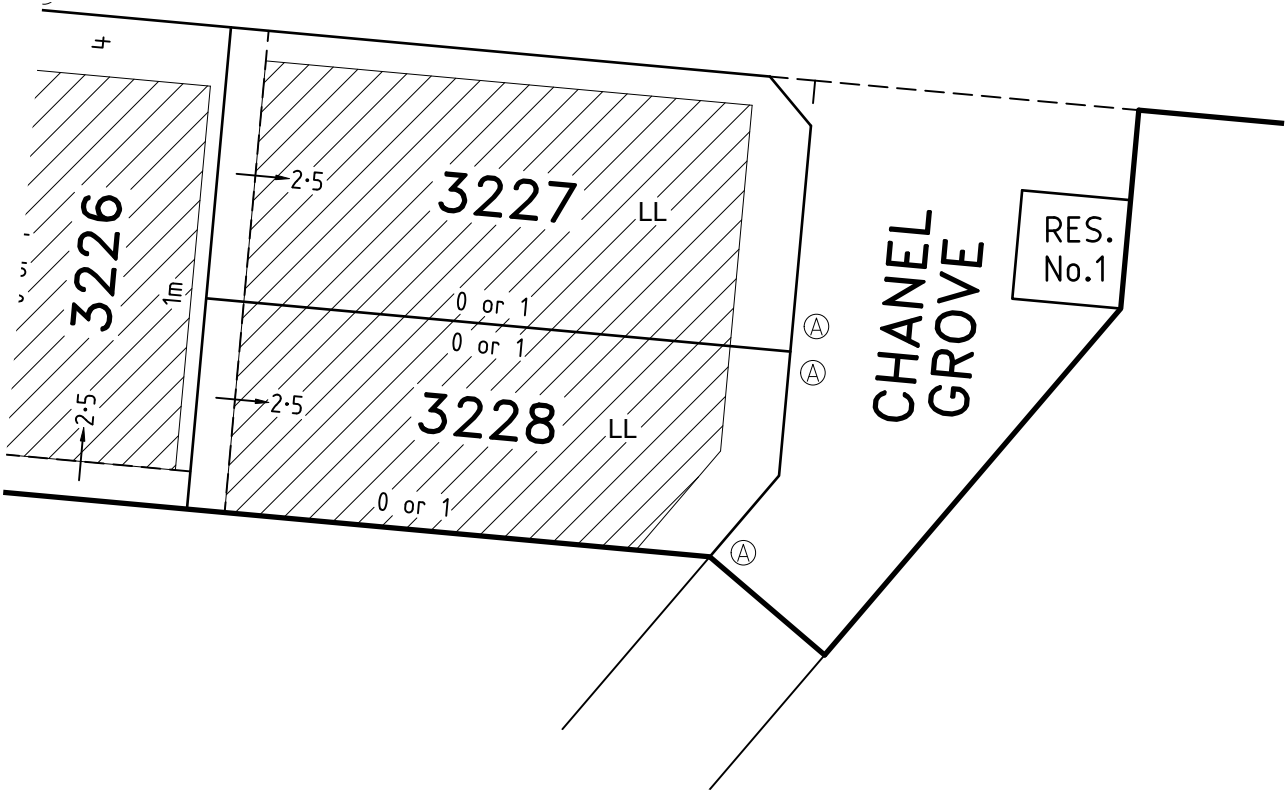

CHANEL GROVE

RES. No.1

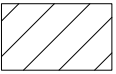

BUILDING ENVELOPE



LANDMARK LOT

MODEINA - STAGE 32



REF: 329559-ST32
DWG: 329559-ST32-BA
DATE: 1 MARCH 2024

SHEET 3 OF 4



VERIS AUSTRALIA PTY LTD
A | Level 3, 1 Southbank Blvd
Southbank VIC 3006
T | +61 3 7019 8400
E | melbourne@veris.com.au
W | www.veris.com.au

BUILDING ENVELOPE PLAN

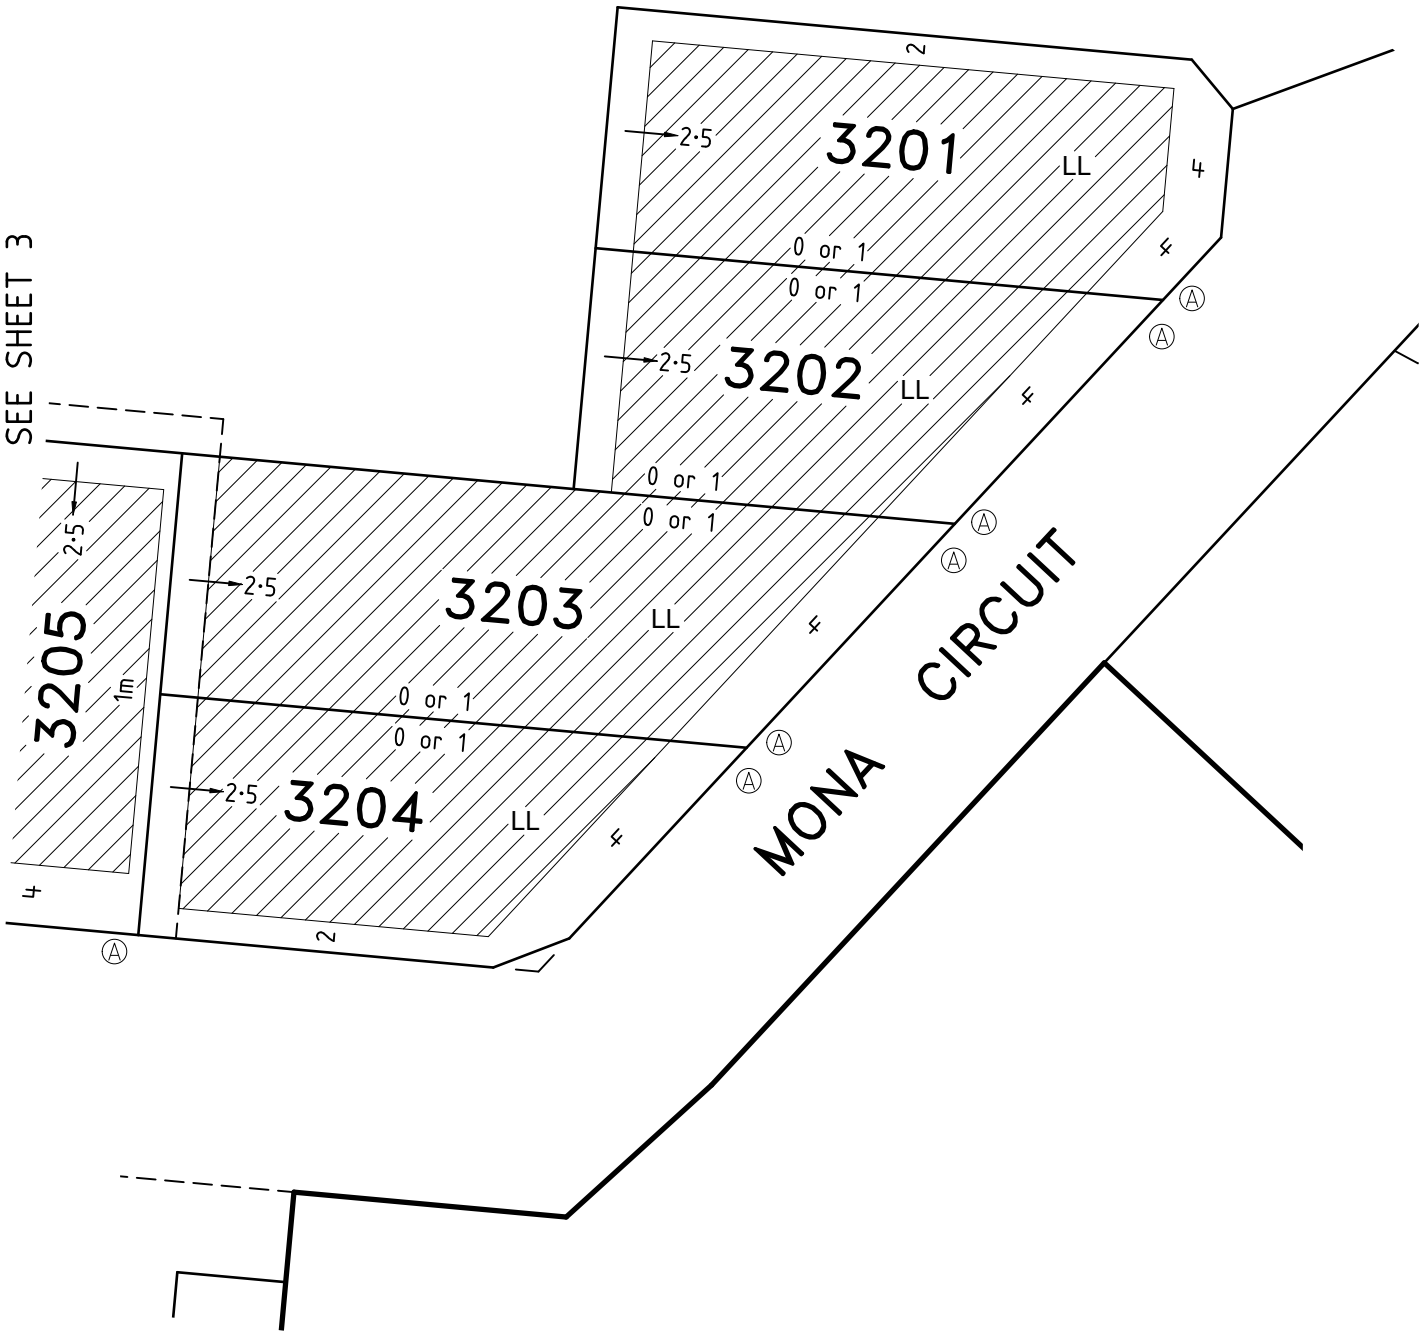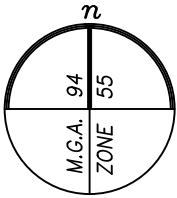

BUILDING ENVELOPE



LANDMARK LOT

MODEINA - STAGE 32

REF: 329559-ST32
DWG: 329559-ST32-BA
DATE: 1 MARCH 2024

SHEET 4 OF 4

veris

VERIS AUSTRALIA PTY LTD
A | Level 3, 1 Southbank Blvd
Southbank VIC 3006
T | +61 3 7019 8400
E | melbourne@veris.com.au
W | www.veris.com.au