




STREET	GAS		WATER		TELECOMMUNICATIONS		ELECTRICITY		LIGHTING
	SIDE	OFFSET	SIDE	OFFSET	SIDE	OFFSET	SIDE	OFFSET	
FUTURA STREET	N	2.25	N	2.68	S	1.80	S	2.35	1.00 BOK
DOMINION DRIVE	W	2.25	W	2.68	E	2.85	E	3.60	1.00 BOK
Ex.MONTMARTRE BOULEVARD	S	2.25	S	2.80	N	1.85	N	2.60	1.00 BOK
POLARIS GROVE	N	2.25	N	2.68	S	1.85	S	2.60	1.00 BOK
HAVANA CIRCUIT	N	2.25	N	2.68	S	1.85	S	2.60	1.00 BOK

THESE DRAWINGS ARE TO BE USED ONLY FOR THE PURPOSE FOR WHICH THEY WERE INTENDED. NO RESPONSIBILITY WILL BE BORNE BY THE ENGINEERING CONSULTANT SHOULD THESE DRAWINGS BE USED FOR ANY OTHER PURPOSE.

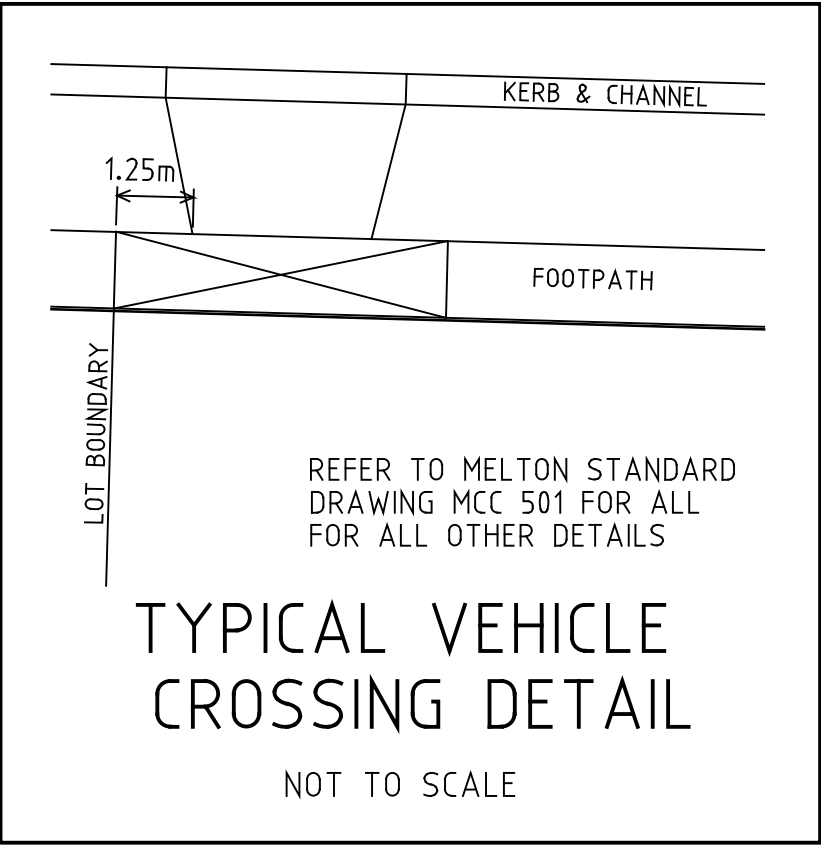




APPROVED
DETAILED ENGINEERING PLANS
Mangala Jayasinghe
ENGINEERING SERVICES
Date: 23/05/2022

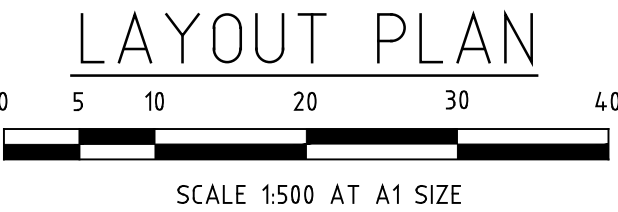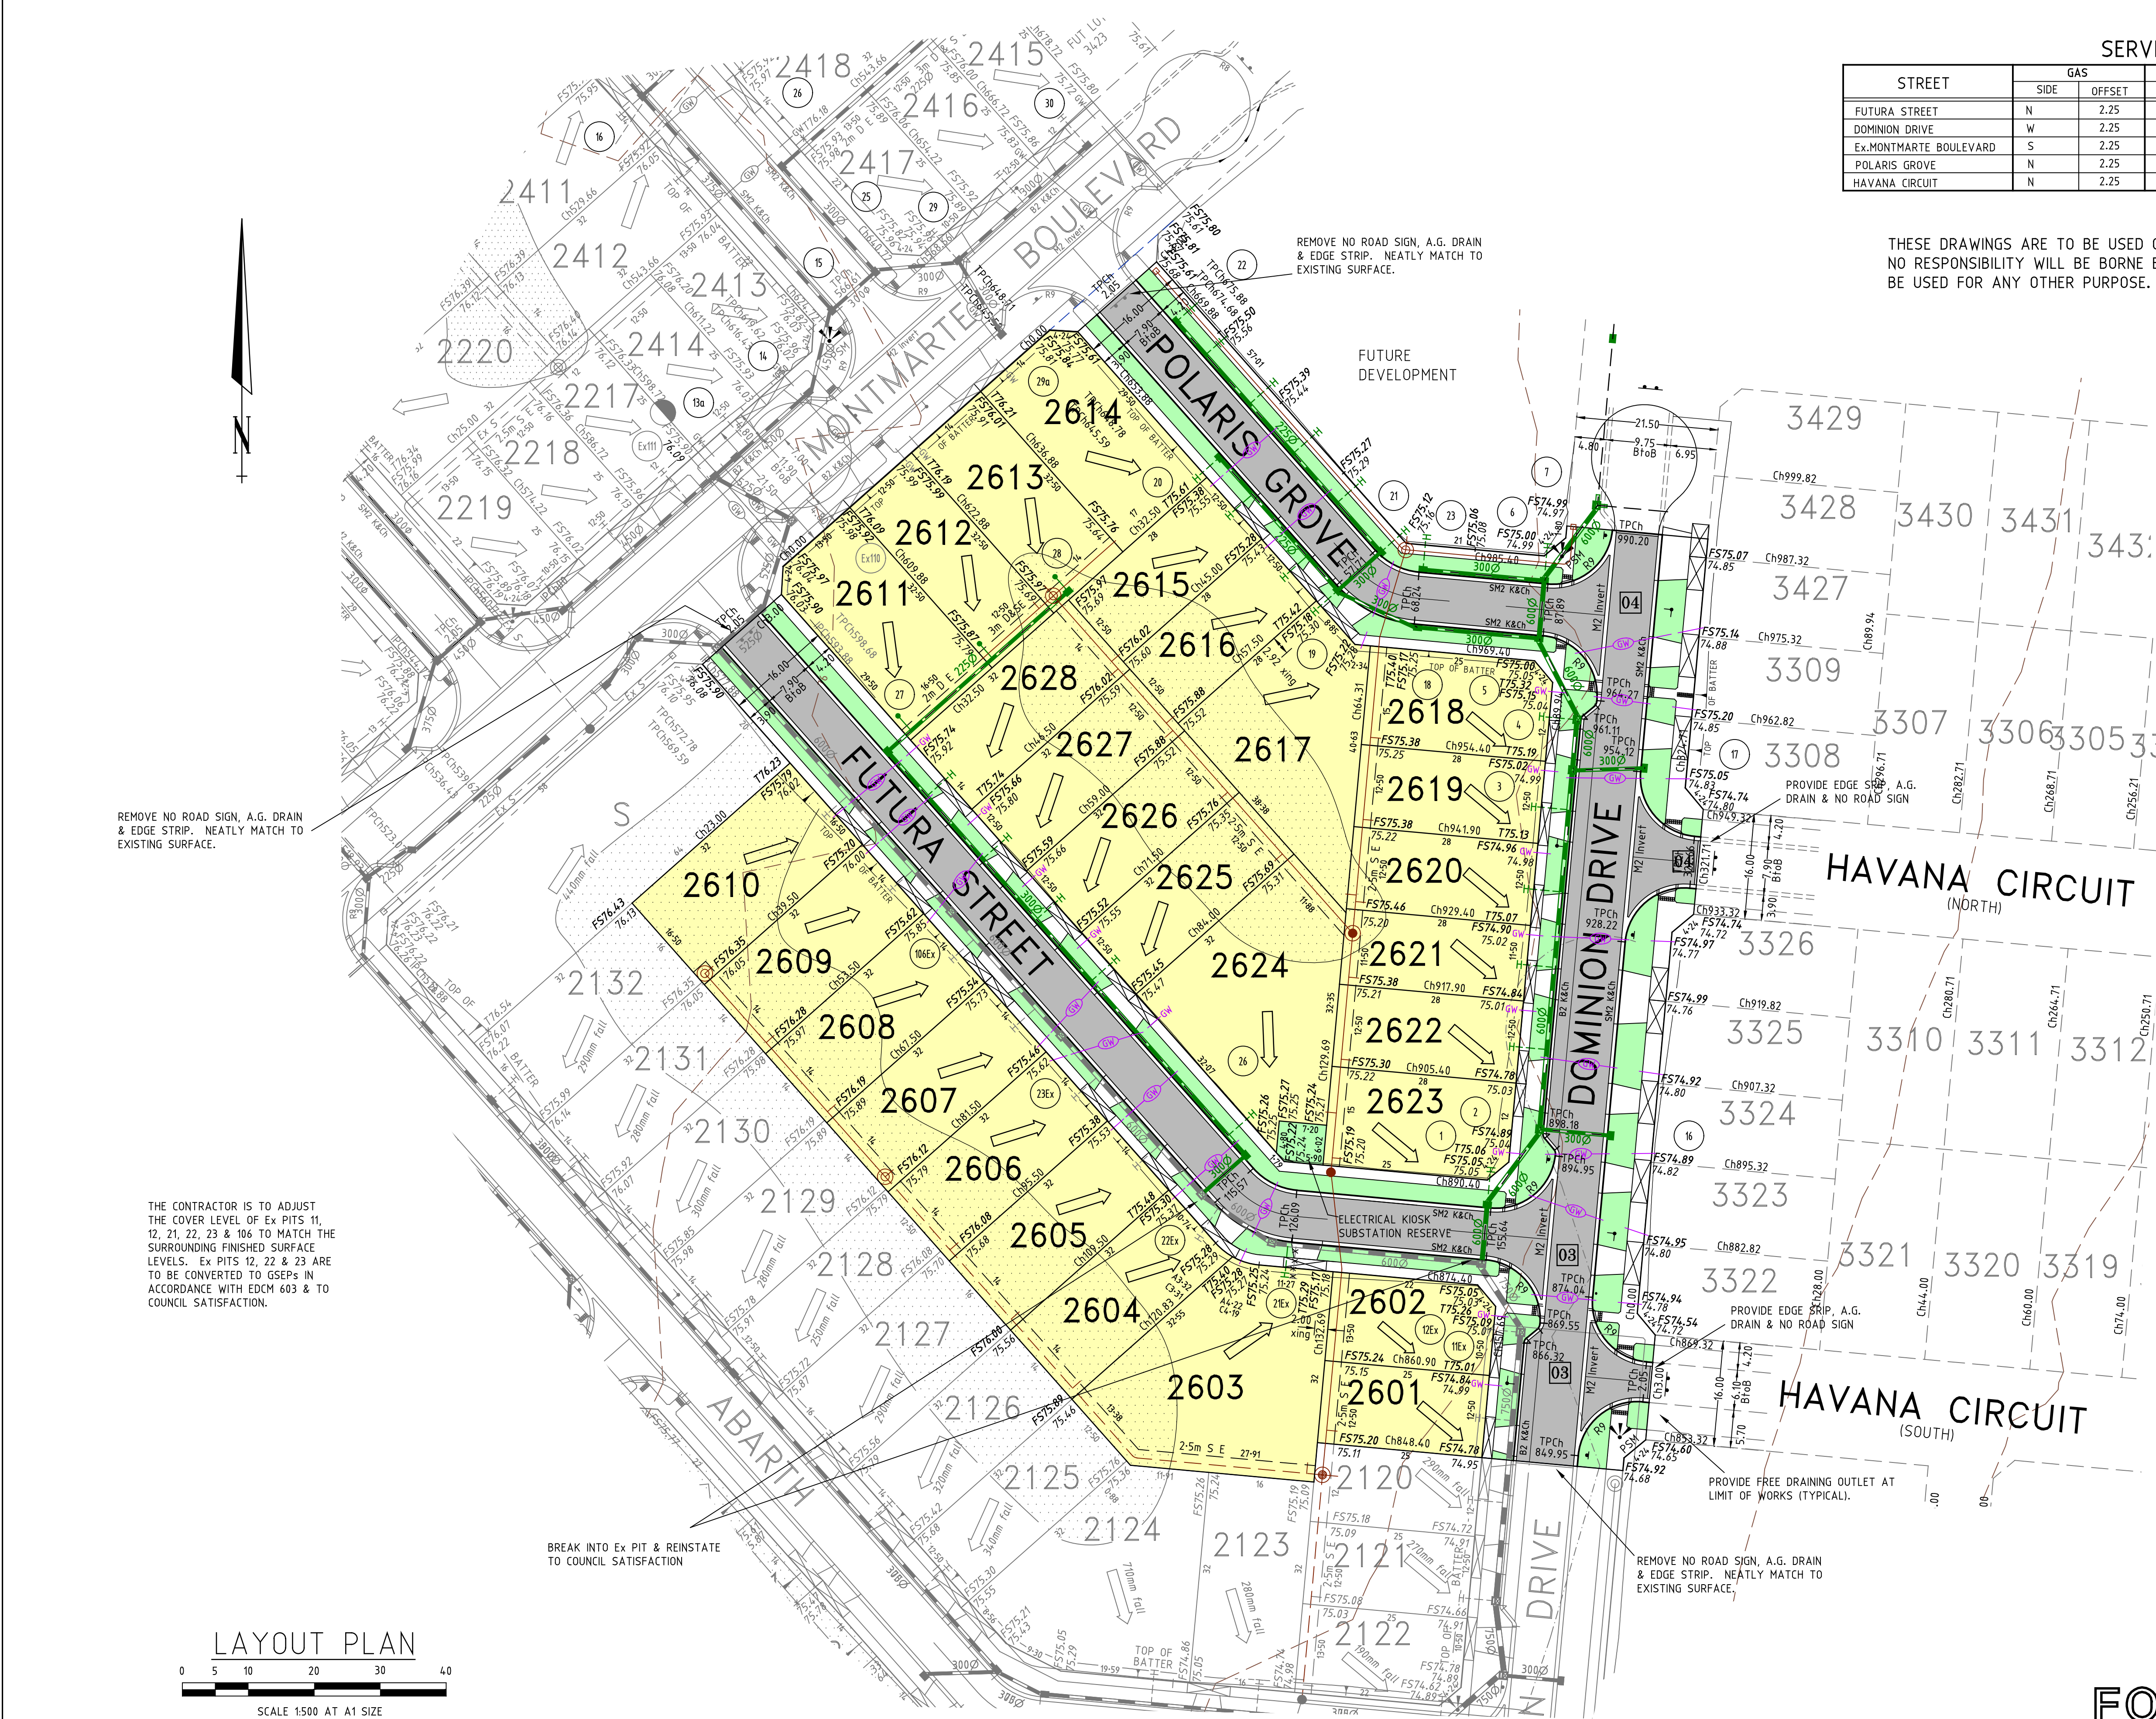

REVISION				LEGEND			
REV.	REVISION	DATE	APPD.		GAS MAIN		HOUSE DRAIN PROPOSED/EX.
					WATER MAIN		PROPERTY INLET, DRAINAGE PITS
					RECYCLED WATER MAIN		EX/FUT. INLET, DRAINAGE PITS
					ELECTRICITY CABLE		DESIGN TOP/TOP OF BATTER LEVEL
					TELECOMMUNICATIONS CABLE		DESIGN PAVEMENT LEVEL
					WATER CONDUIT		PROPOSED CONTOUR LINE & LEVEL
					GAS CONDUIT		EXISTING CONTOUR LINE & LEVEL
					RECYCLED WATER CONDUIT		FILLING IN EXCESS OF 200mm
					COMBINED SERVICES CONDUIT		CATCH DRAIN AND INVERT LEVEL
					T.B.M.		EX. BATTER
					P.S.M.		PROP. BATTER
							STREET SIGN

22 Business Park Drive Notting Hill 3168
A.C.N. 006 550 803
E: consulting@dpnvc.com.au
W: www.dpnvc.com.au
T: (03) 9538 5000

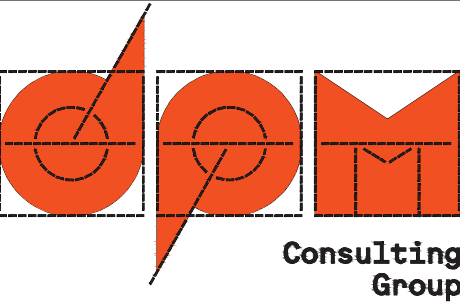

DRAWN:	J. BEVERIDGE
DESIGNED:	J. BEVERIDGE
CHECKED:	M. COLE
AUTHORISED:	T. VETTIVEL
DATE:	18/1/2022

AUTHORITY:	CITY OF MELTON
PROJECT:	MODEINA STAGE 26 ROADS AND DRAINAGE
DETAILS:	LAYOUT PLAN & SERVICES OFFSET TABLE
DATE:	----

SCALE	1:500
LEVEL DATUM	AHD
SHEET	2 OF 18
DRAWING No.	1275/26/NE/2
REV.	C1

FOR CONSTRUCTION